


## LEGEND


- FOUND point as described
- FOUND Rebar with Aluminum Cap LS 2843
- FOUND 6" X 6" Concrete State Highway Monument
- SET 5/8" Rebar & Aluminum Cap LS 2843
- ◎ SET 1/2" Rebar & Aluminum Cap LS 2843
- (R) RECORD per 65 Deeds 101 & 102
- (R1) RECORD per 7 PM 149
- (R2) RECORD per 10 PM 100
- (R3) RECORD per 69 Deeds 16
- (R4) RECORD per 69 Deeds 13
- (M) Measured

84017A

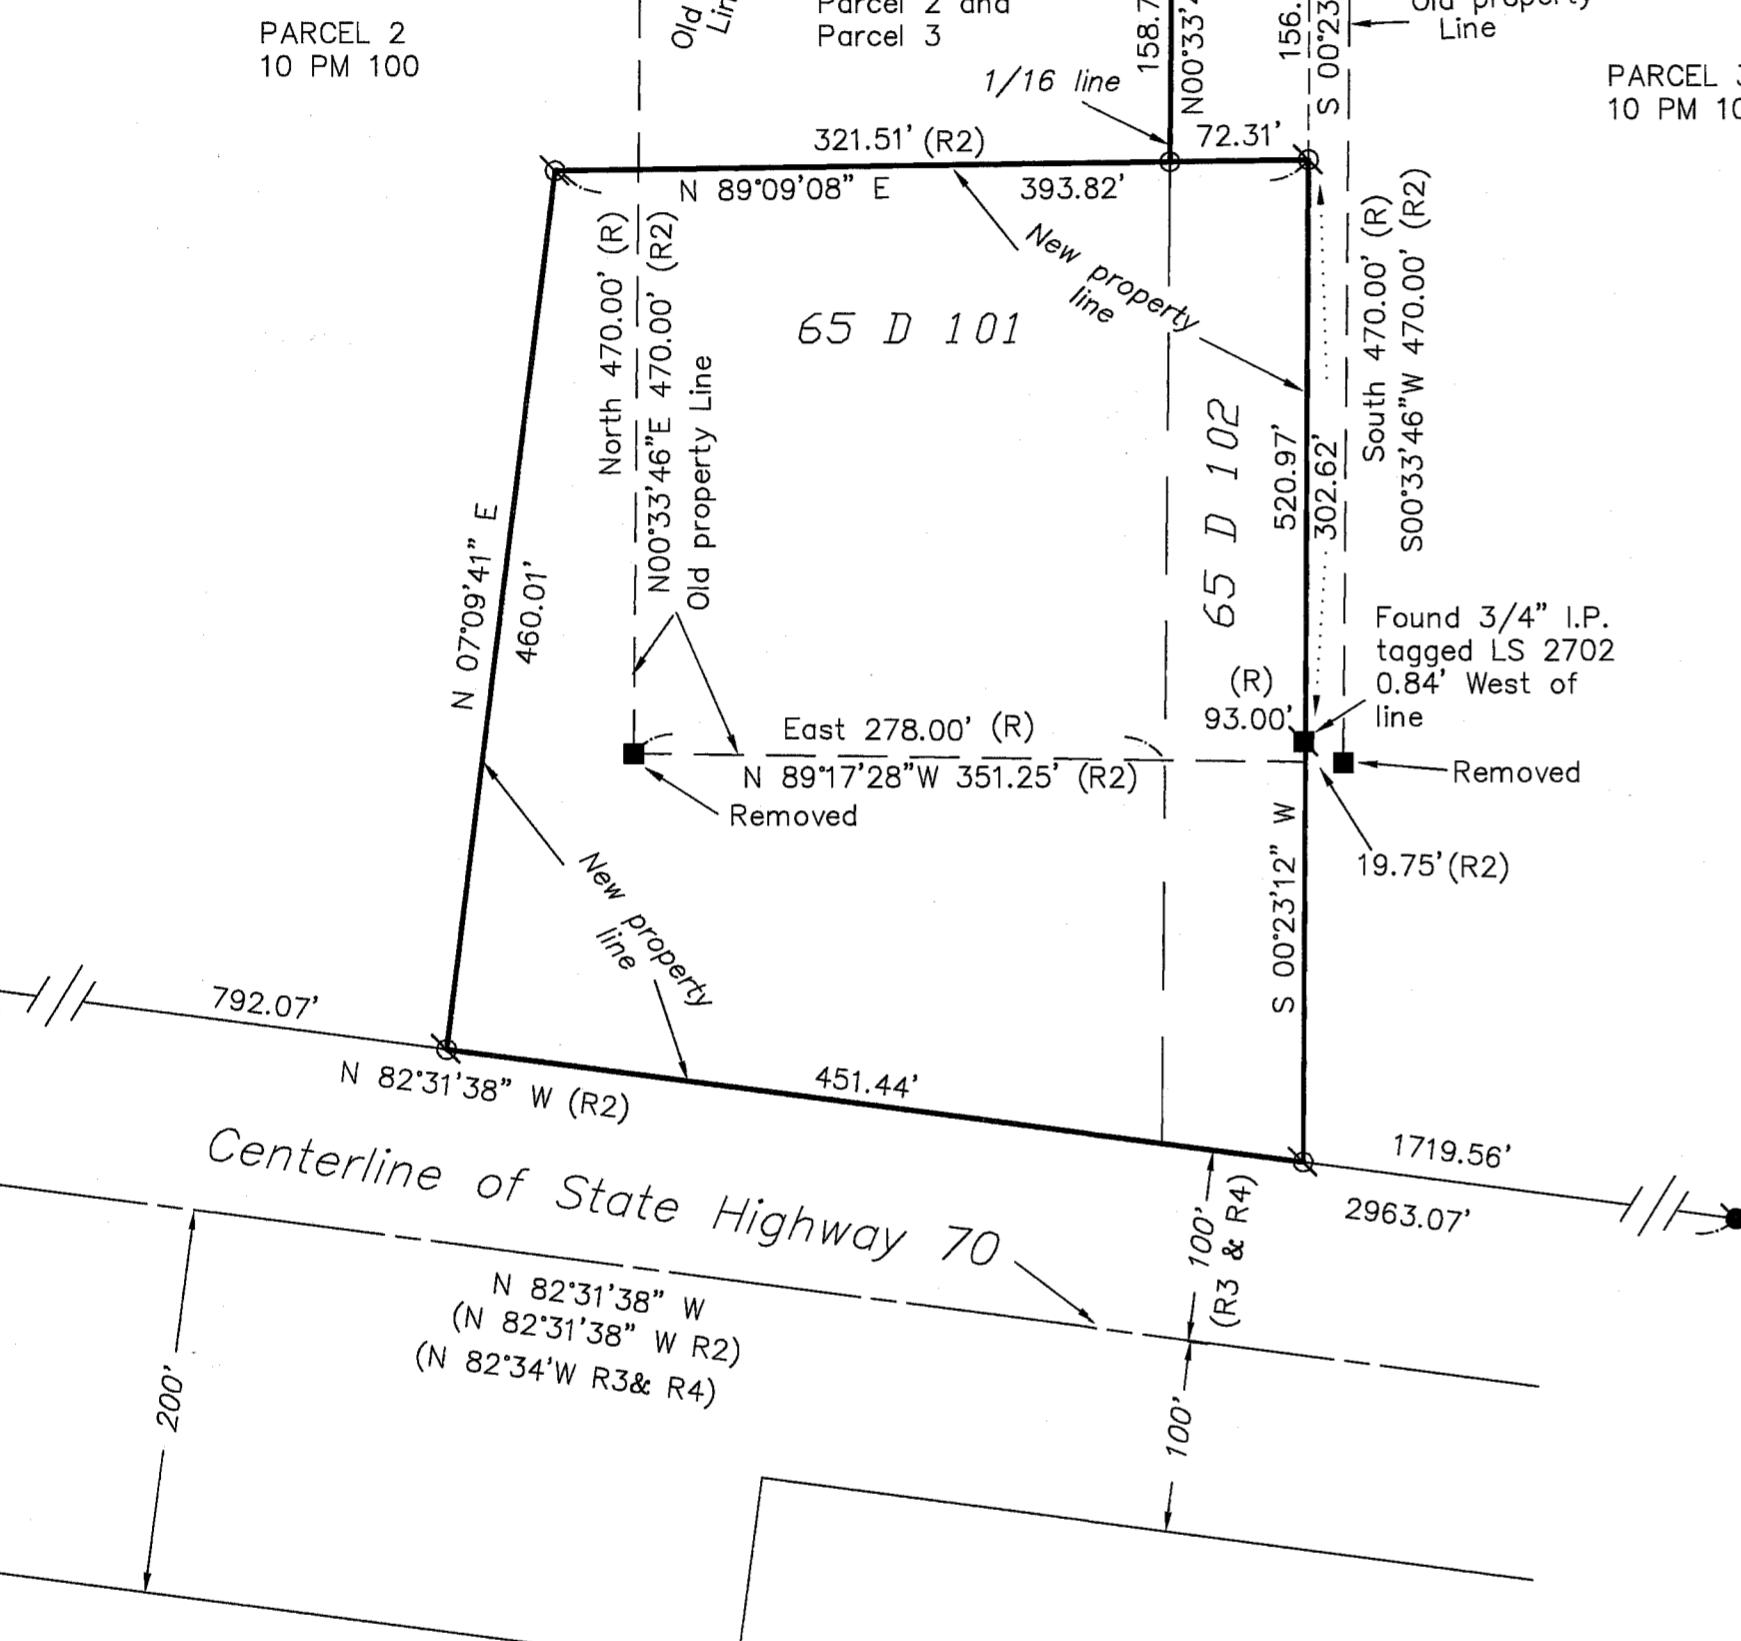

## SURVEYOR'S STATEMENT

This map correctly represents a survey made by me or under my direction in conformance with the requirements of the Land Surveyors' Act at the request of Pitchfork Cattle Company and Vinton Catholic Cemetery in January, 1995

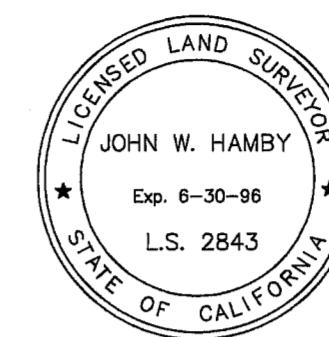

*John W. Hamby*  
John W. Hamby LS 2843

## COUNTY SURVEYOR'S STATEMENT

This map has been examined in accordance with Section 8766 of the Land Surveyors' Act this 15<sup>th</sup> day of February, 1995



*R. Tom Hunter*

R. Tom Hunter RCE 30515  
Plumas County Surveyor  
License Expiration Date 3/31/96

## RECORDER'S STATEMENT

Filed this 15<sup>th</sup> day of February, 1995 at 11:35 A.m. in Book 10 of Record of Surveys, at page 45, at the request of the County Surveyor.

Fee ~~100~~  
File No. 939

Judith Wells  
County Recorder  
by *Judith Wells*  
Deputy

## Basis of Bearings

The Basis of Bearings of this map is the South line of the SW 1/4 of the NW 1/4 of Section 35 shown as S 89°17'28" W in Book 10 of Parcel Maps at Page 100, Plumas County Records.

## Note:

This Record of Survey was prepared to reflect a Lot Line Adjustment which a resolution is Recorded in Book 648 of Official Records at page 430.

RECORD OF SURVEY  
for

Vinton Catholic Cemetery  
&  
Pitchfork Cattle Company

Being a portion of the SW 1/4 of  
Section 35, T. 23 N., R. 16 E., M.D.M.  
Plumas County - California  
Scale 1" = 100' JANUARY, 1995

HAMBY SURVEYING INC.  
P.O. Box 1209  
Portola, CA 96122  
(916) 832-5571

SHEET 1 OF 1