


SCALE: 1" = 50'

CHURCH STREET

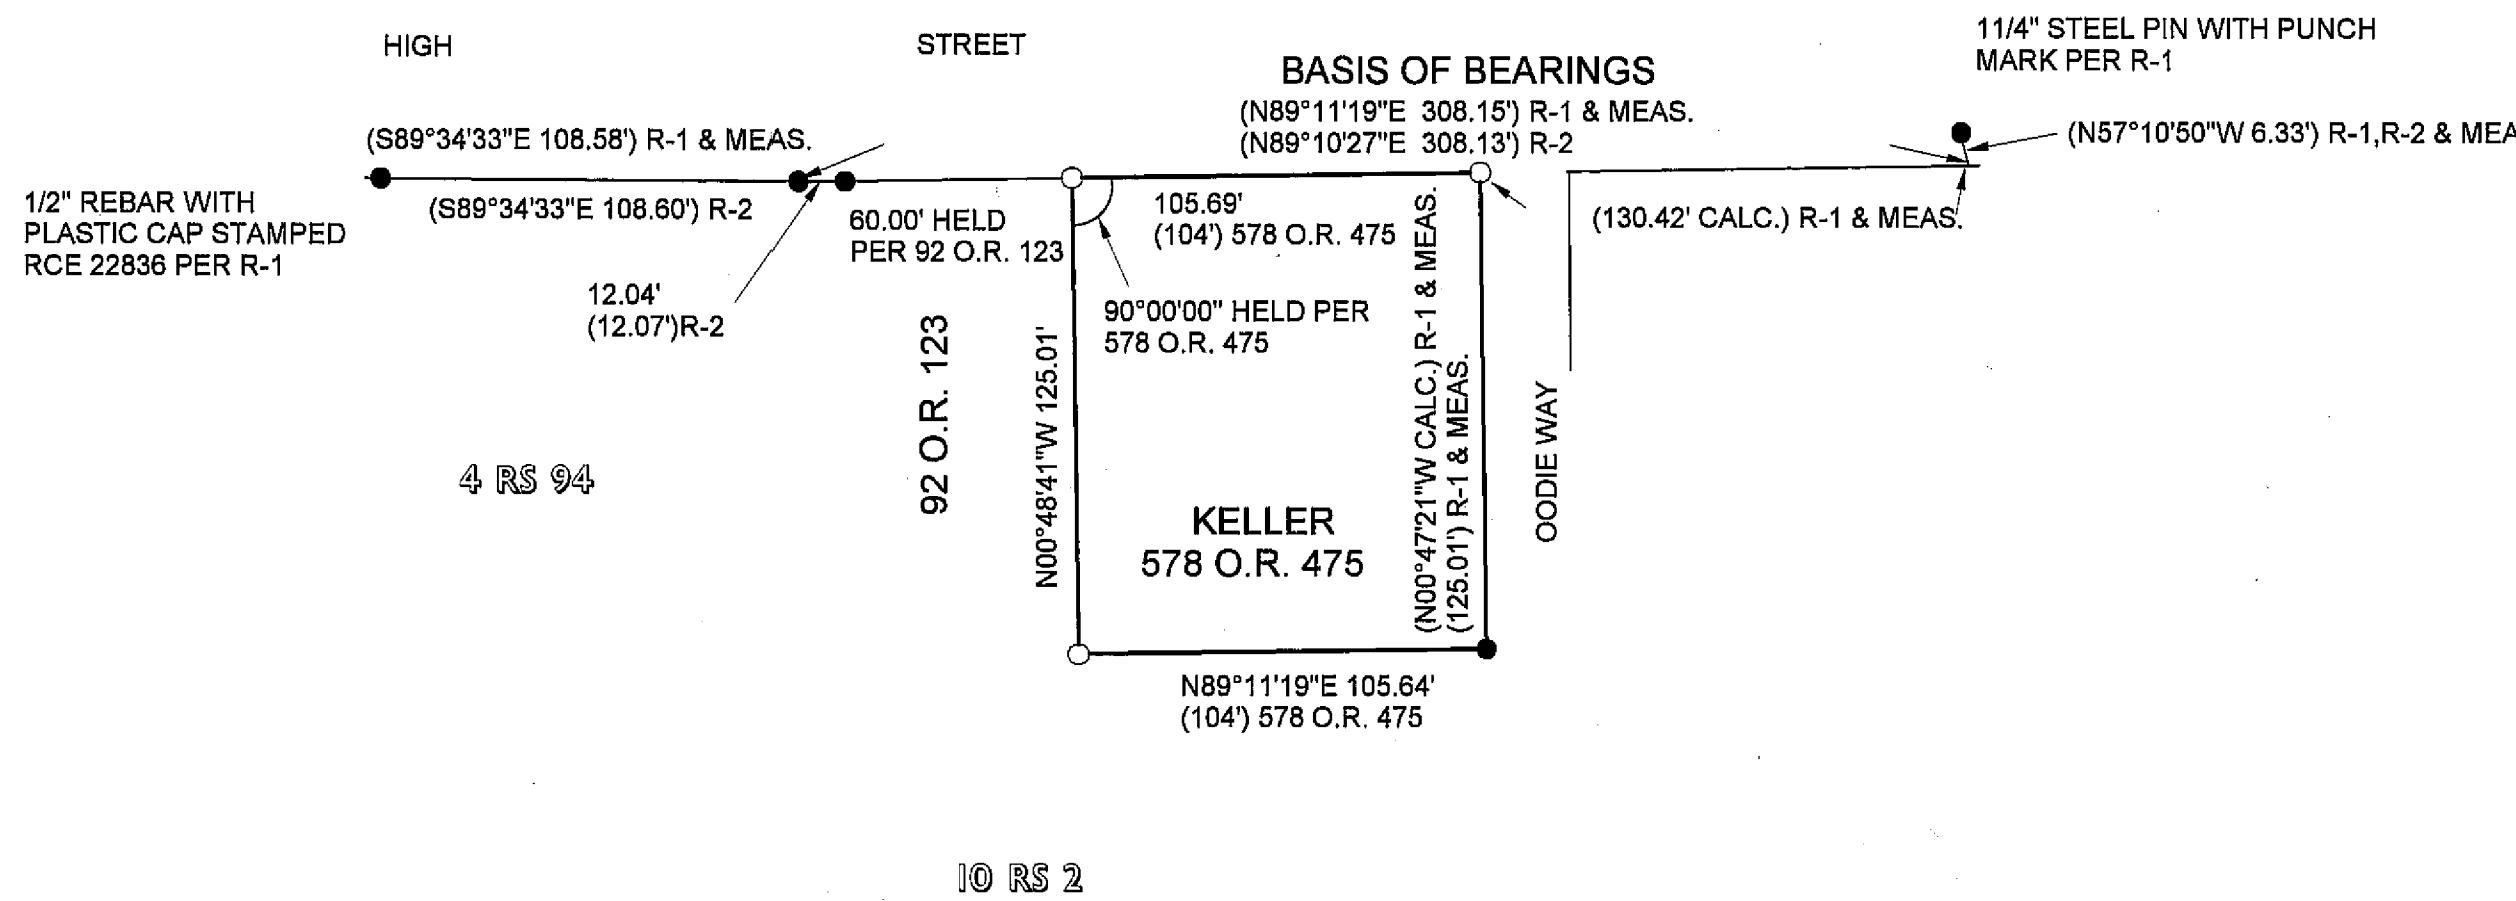

## BASIS OF BEARINGS

THE BEARINGS ON THIS MAP ARE BASED ON THE SOUTHERLY LINE OF HIGH STREET BEING N 89°11'19"E PER R-1

## LEGEND

- = SET 1/2" REBAR WITH ALUMINUM CAP STAMPED "N. CAMPBELL P.L.S. 4207"
- = FOUND 1/2" IRON PIPE TAGGED RCE 13528 PER R-1 UNLESS OTHERWISE NOTED

## REFERENCES

R-1 = RECORD DATA PER BOOK 10 OF RECORDS OF SURVEYS, PAGE 2, PLUMAS COUNTY RECORDS.  
 R-2 = RECORD DATA PER BOOK 4 OF RECORDS OF SURVEYS, PAGE 94, PLUMAS COUNTY RECORDS.

## RECORD OF SURVEY

BEING A SURVEY OF THE LAND OF GORDON REX KELLER AND JEANETTE A. BRAUNER PER BOOK 578 OF OFFICIAL RECORDS, PAGE 475, PLUMAS COUNTY RECORDS, IN LOT 1, BLOCK 14 PER MAP OF THE TOWN OF QUINCY, FILED IN BOOK "A" OF MAPS, PAGE 36, PLUMAS COUNTY RECORDS IN SECTION 23, TOWNSHIP 24 NORTH, RANGE 9 EAST, M.D.M.

PLUMAS COUNTY CALIFORNIA

CAMPBELL LAND SURVEYING

P.O. BOX 58, MEADOW VALLEY, CA 95956  
 530-283-2117

A.P. NO. 115-069-10 DECEMBER, 1999 JOB NO. 99108 SHEET 1 OF 1

## SURVEYOR'S STATEMENT

THIS MAP CORRECTLY REPRESENTS A SURVEY MADE BY ME OR UNDER MY DIRECTION IN CONFORMANCE WITH THE REQUIREMENTS OF THE LAND SURVEYORS' ACT AT THE REQUEST OF GORDON KELLER IN DECEMBER, 1999.

*Neal P. Campbell*  
 NEAL P. CAMPBELL, P.L.S. #4207  
 LICENSE EXPIRATION DATE: JUNE 30, 2000



## COUNTY SURVEYOR'S STATEMENT

THIS MAP HAS BEEN EXAMINED IN ACCORDANCE WITH SECTION 8766 OF THE LAND SURVEYORS' ACT THIS 25<sup>th</sup> DAY OF January, 2000.

*R. Tom Hunter*  
 R. TOM HUNTER, R.C.E. 30515  
 PLUMAS COUNTY SURVEYOR  
 LICENSE EXPIRATION DATE: 3/31/2000



## COUNTY RECORDER'S STATEMENT

FILED THIS 26<sup>th</sup> DAY OF January, 2000  
 AT 2:40 P.M. IN BOOK 11 OF RECORDS OF SURVEYS, AT PAGE 105, AT THE REQUEST OF THE COUNTY SURVEYOR.

*Judith Wells*  
 JUDITH WELLS  
 COUNTY RECORDER

11 RS 105