



The Basis of Bearings for this Map is the South Line of Sierra Avenue, shown as N69°27'25"E on 12 RS 135.

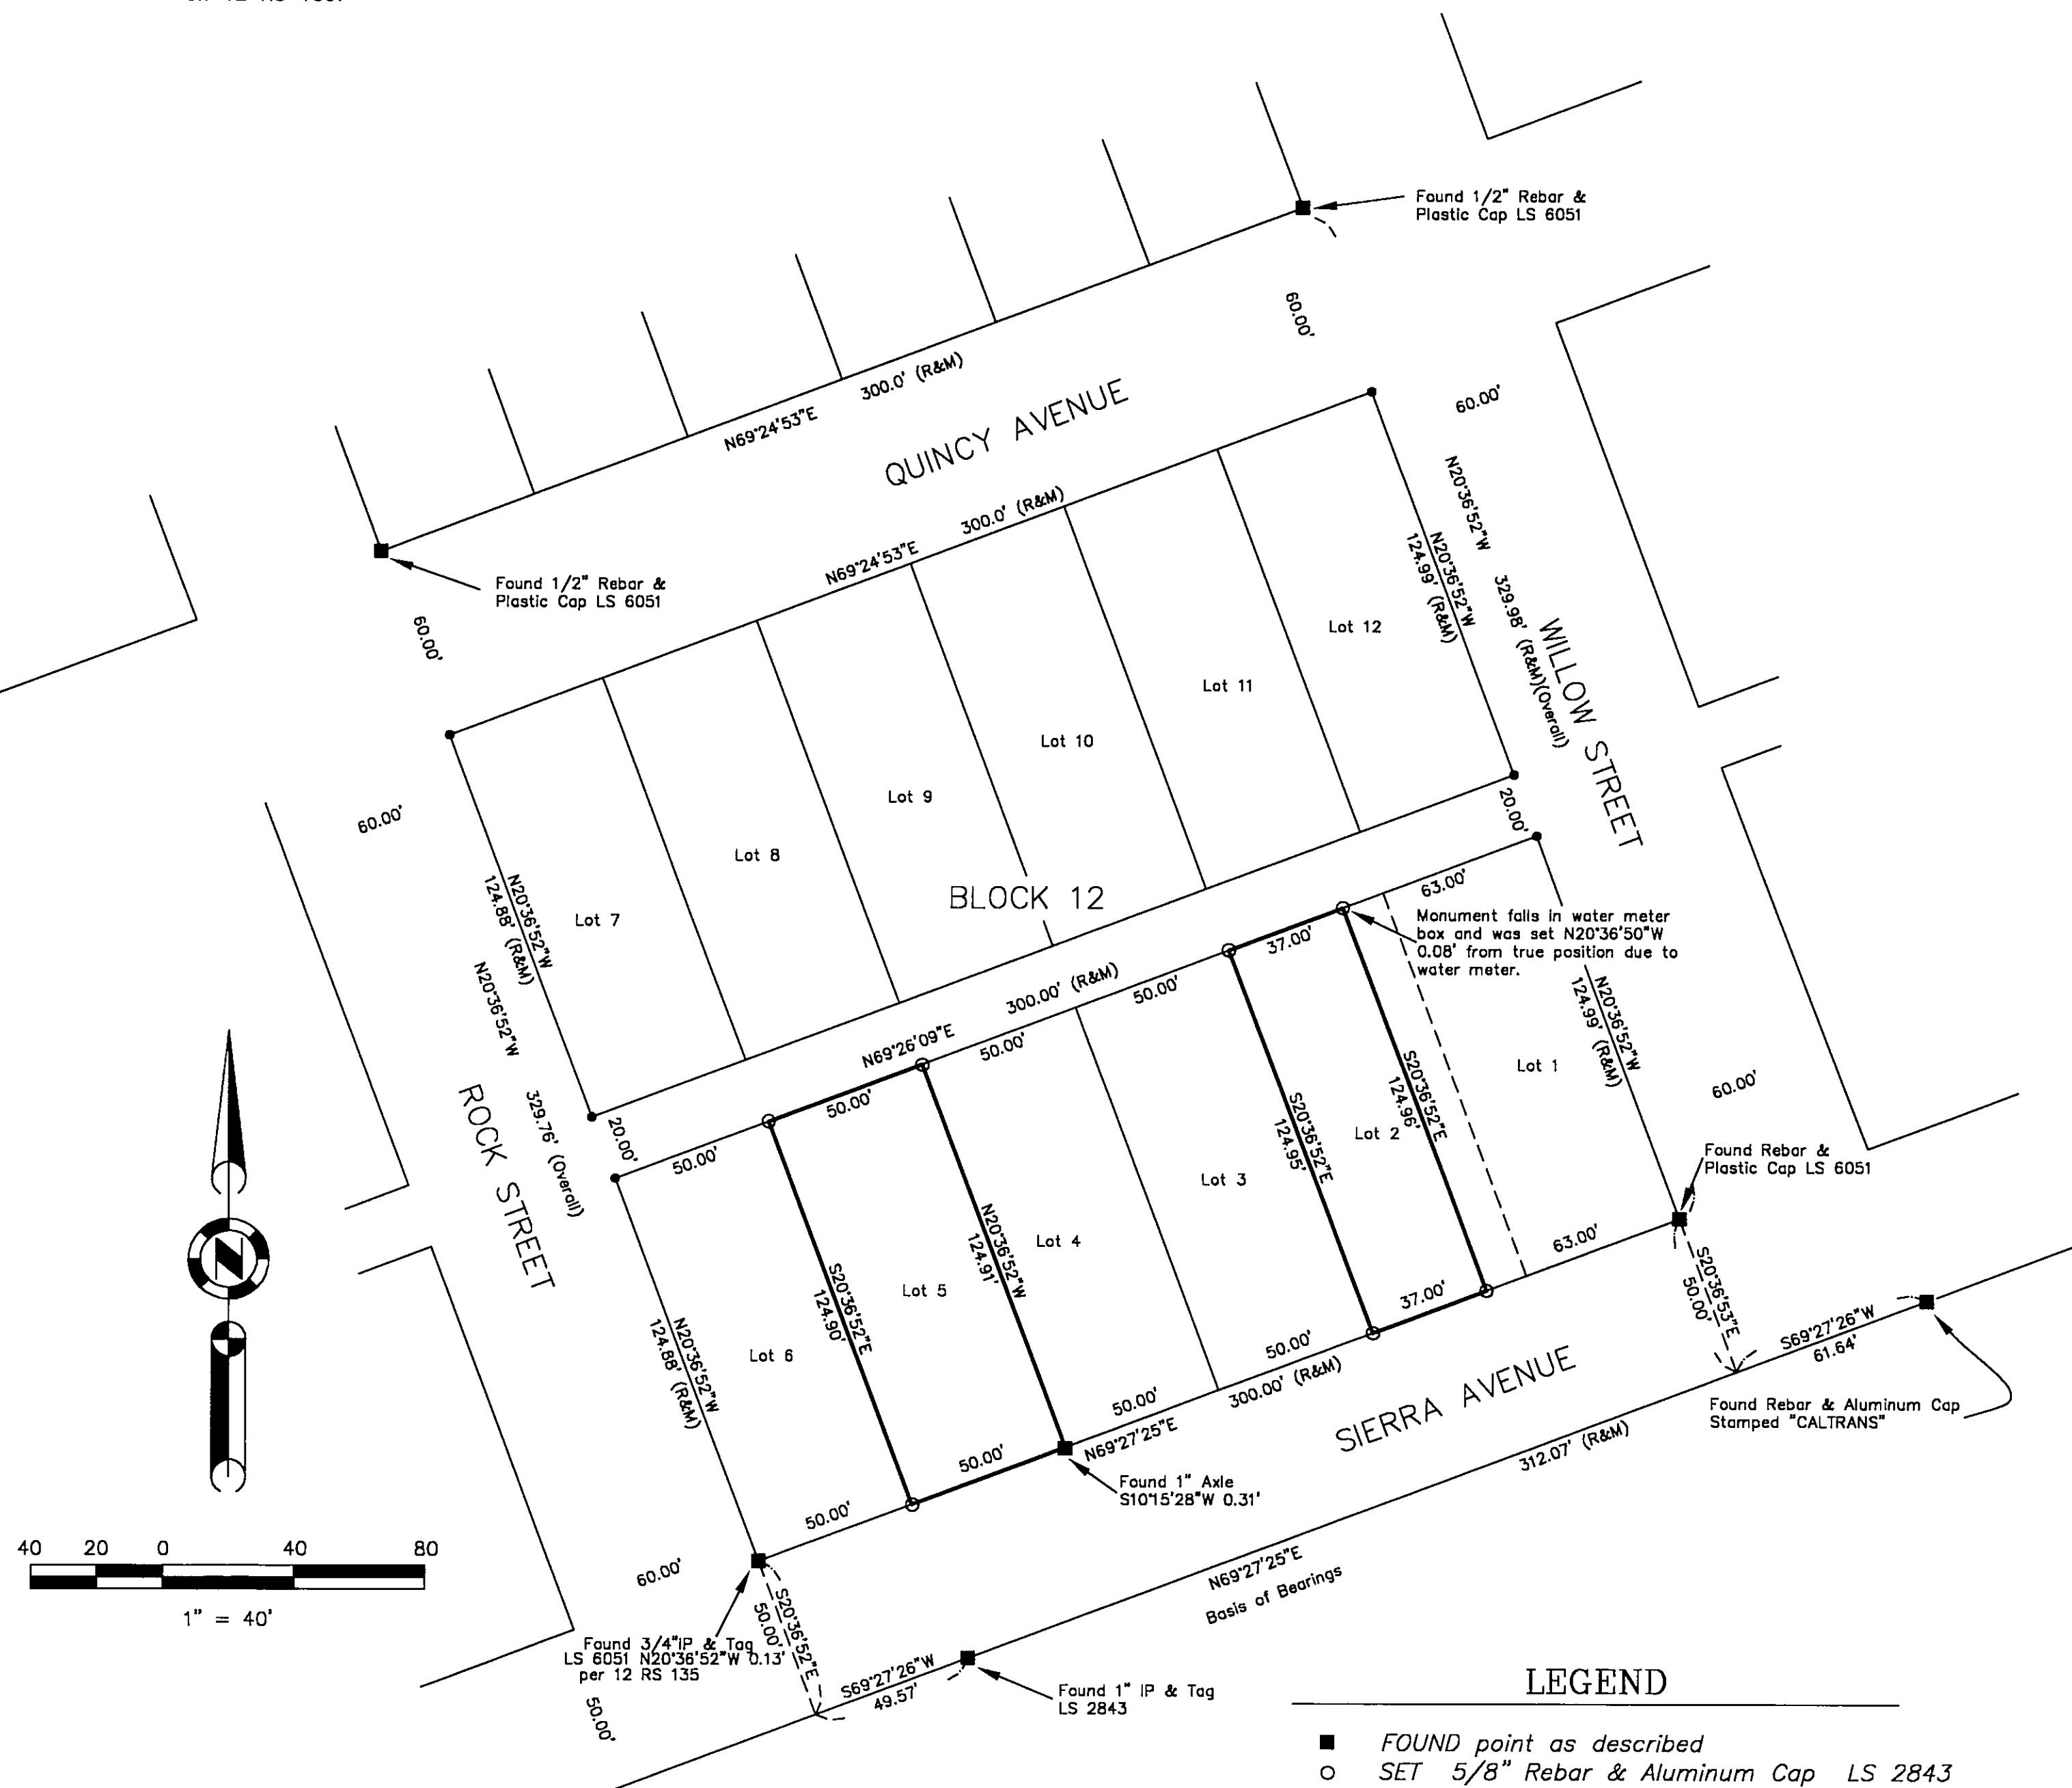

SURVEYOR'S STATEMENT


This map correctly represents a survey made by me or under my direction in conformance with the requirements of the Professional Land Surveyor's Act at the request of Nate McNutt & Edwin Duszynski in May, 2003.

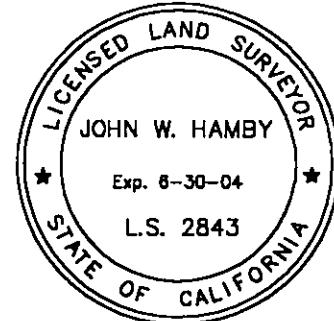

John W. Hamby
John W. Hamby LS 2843

COUNTY SURVEYOR'S STATEMENT

This map has been examined in accordance with Section 8766 of the Professional Land Surveyor Act this 10th day of September, 2003.

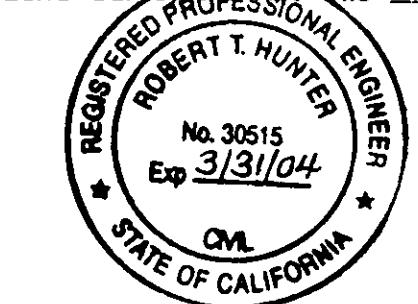

R. Tom Hunter
R. Tom Hunter RCE 30515
PLUMAS COUNTY SURVEYOR
License Expiration Date 3/31/04

RECORDER'S STATEMENT

Filed this 11th day of September, 2003 at 3:30 p.m. in Book 12 of Record of Surveys, at page 146, at the request of the County Surveyor.

Fee \$8.00
File No. 2003-10924

Kathleen Williams
County Recorder
by *Deputy*

RECORD OF SURVEY for Nate McNutt & Edwin Duszynski

A Portion of Block 12, Book A of Maps Page 32
Northern Addition to Portola Townsite
Section 36 T. 23 N., R. 13 E., M.D.M.

Plumas County ~ California
Scale 1" = 40' May, 2003

Hamby Surveying Inc.
P.O. Box 1209
Portola, CA 96122
(530) 832-5571