



LEGEND

- FOUND 1/2" Rebar with Plastic Cap RCE 22836
- SET 5/8" Rebar & Aluminum Cap LS 2843
- SET point as described
- (R1) RECORD per 8 M 83.
- (M) Measured

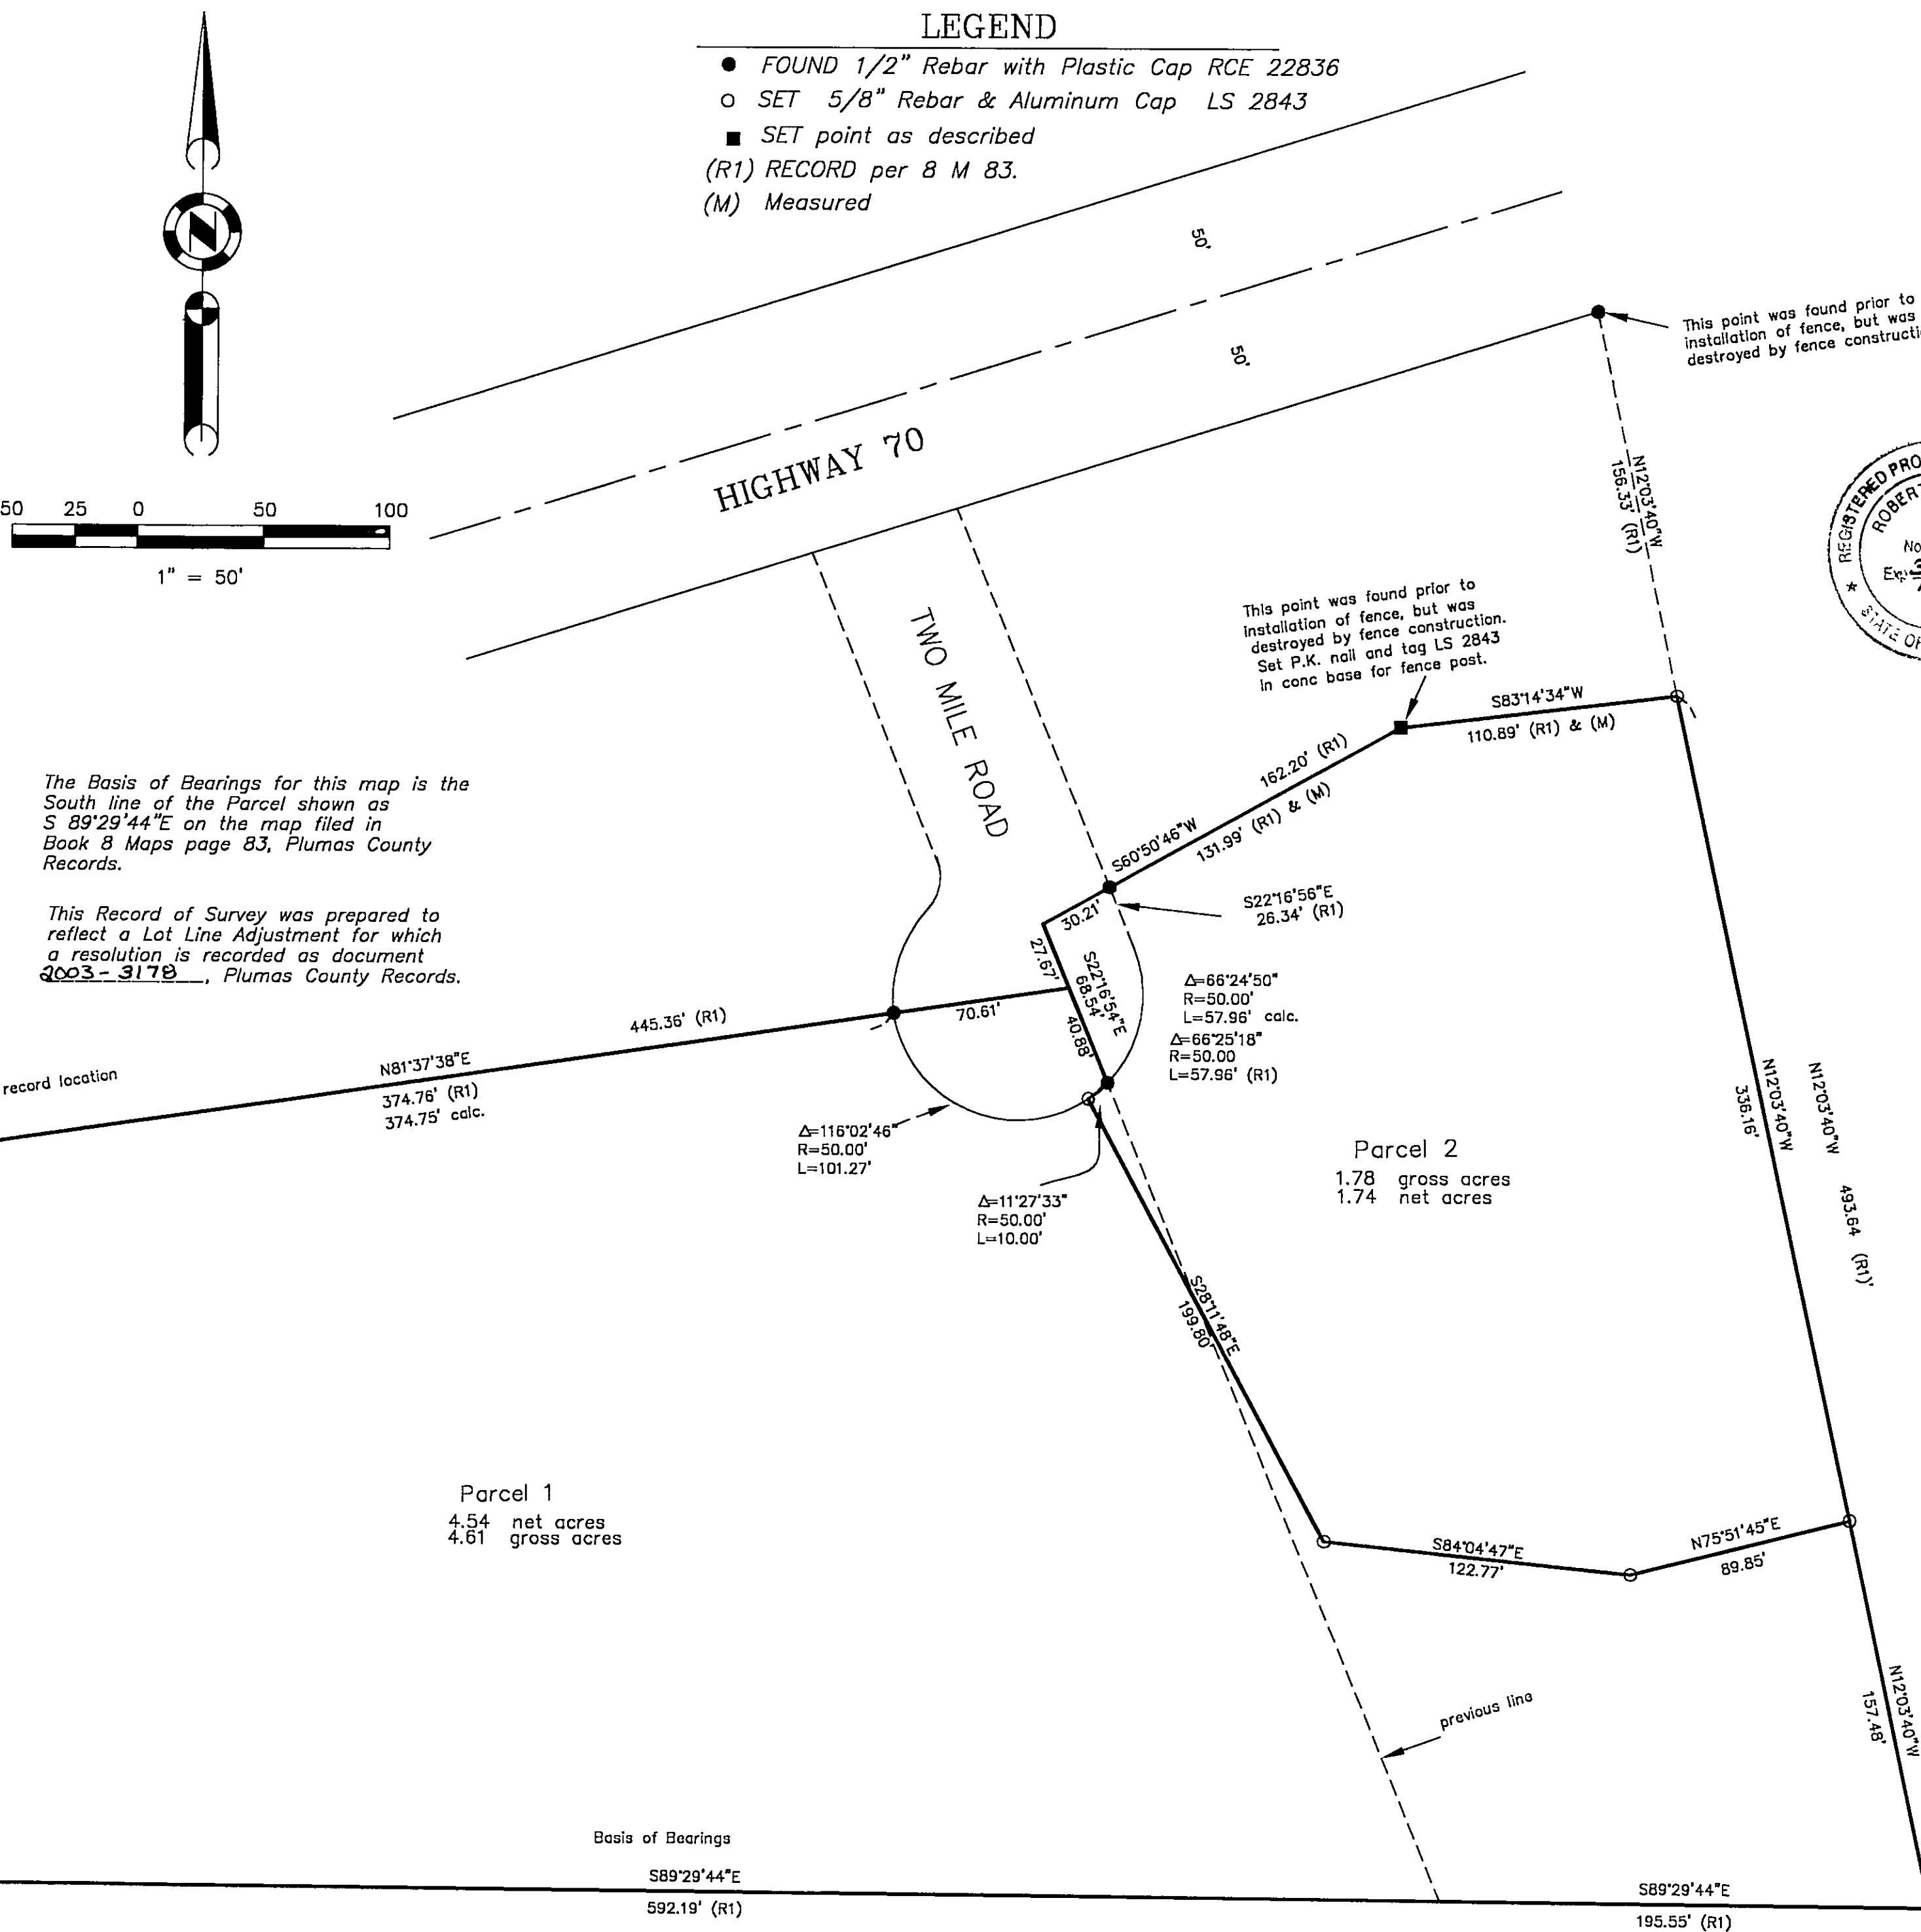

SURVEYOR'S STATEMENT

This map correctly represents a survey made by me or under my direction in conformance with the requirements of the Land Surveyors' Act at the request of Roger Clark in March, 2002.

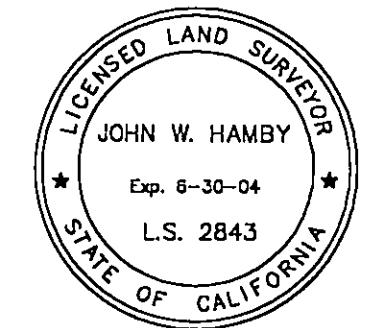

John W. Hamby
John W. Hamby LS 2843

COUNTY SURVEYOR'S STATEMENT

This map has been examined in accordance with Section 8766 of the Land Surveyors' Act this 25th day of March, 2002.



R. Tom Hunter
R. Tom Hunter RCE 30515
PLUMAS COUNTY SURVEYOR
License Expiration Date 3/31/04.

RECORDER'S STATEMENT

Filed this 28th day of March, 2002 at 1:20 P.m. in Book 12 of Record of Surveys, at page 119, at the request of the County Surveyor.

Fee \$8.00
File No. 2003-3349

Judith Wells
County Recorder
by *Darren Samuel*
Deputy

RECORD OF SURVEY

for
ROGER W. & BONNIE M. CLARK
STEPHEN G. & DENISE A. CRANDELL
A portion of the NW 1/4 of Section 3
T. 22 N., R. 13 E., M.D.M.

Plumas County ~ California
Scale 1" = 50'
March, 2002

Hamby Surveying Inc.
P.O. Box 1209
Portola, CA 96122
(530) 832-5571