



SURVEYOR'S STATEMENT

This map correctly represents a survey made by me or under my direction in conformance with the requirements of the Professional Land Surveyors' Act at the request of John McMorrow in June, 2002.

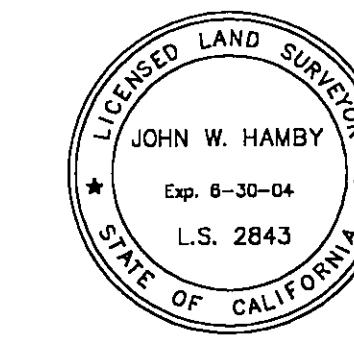

John W. Hamby
John W. Hamby LS 2843

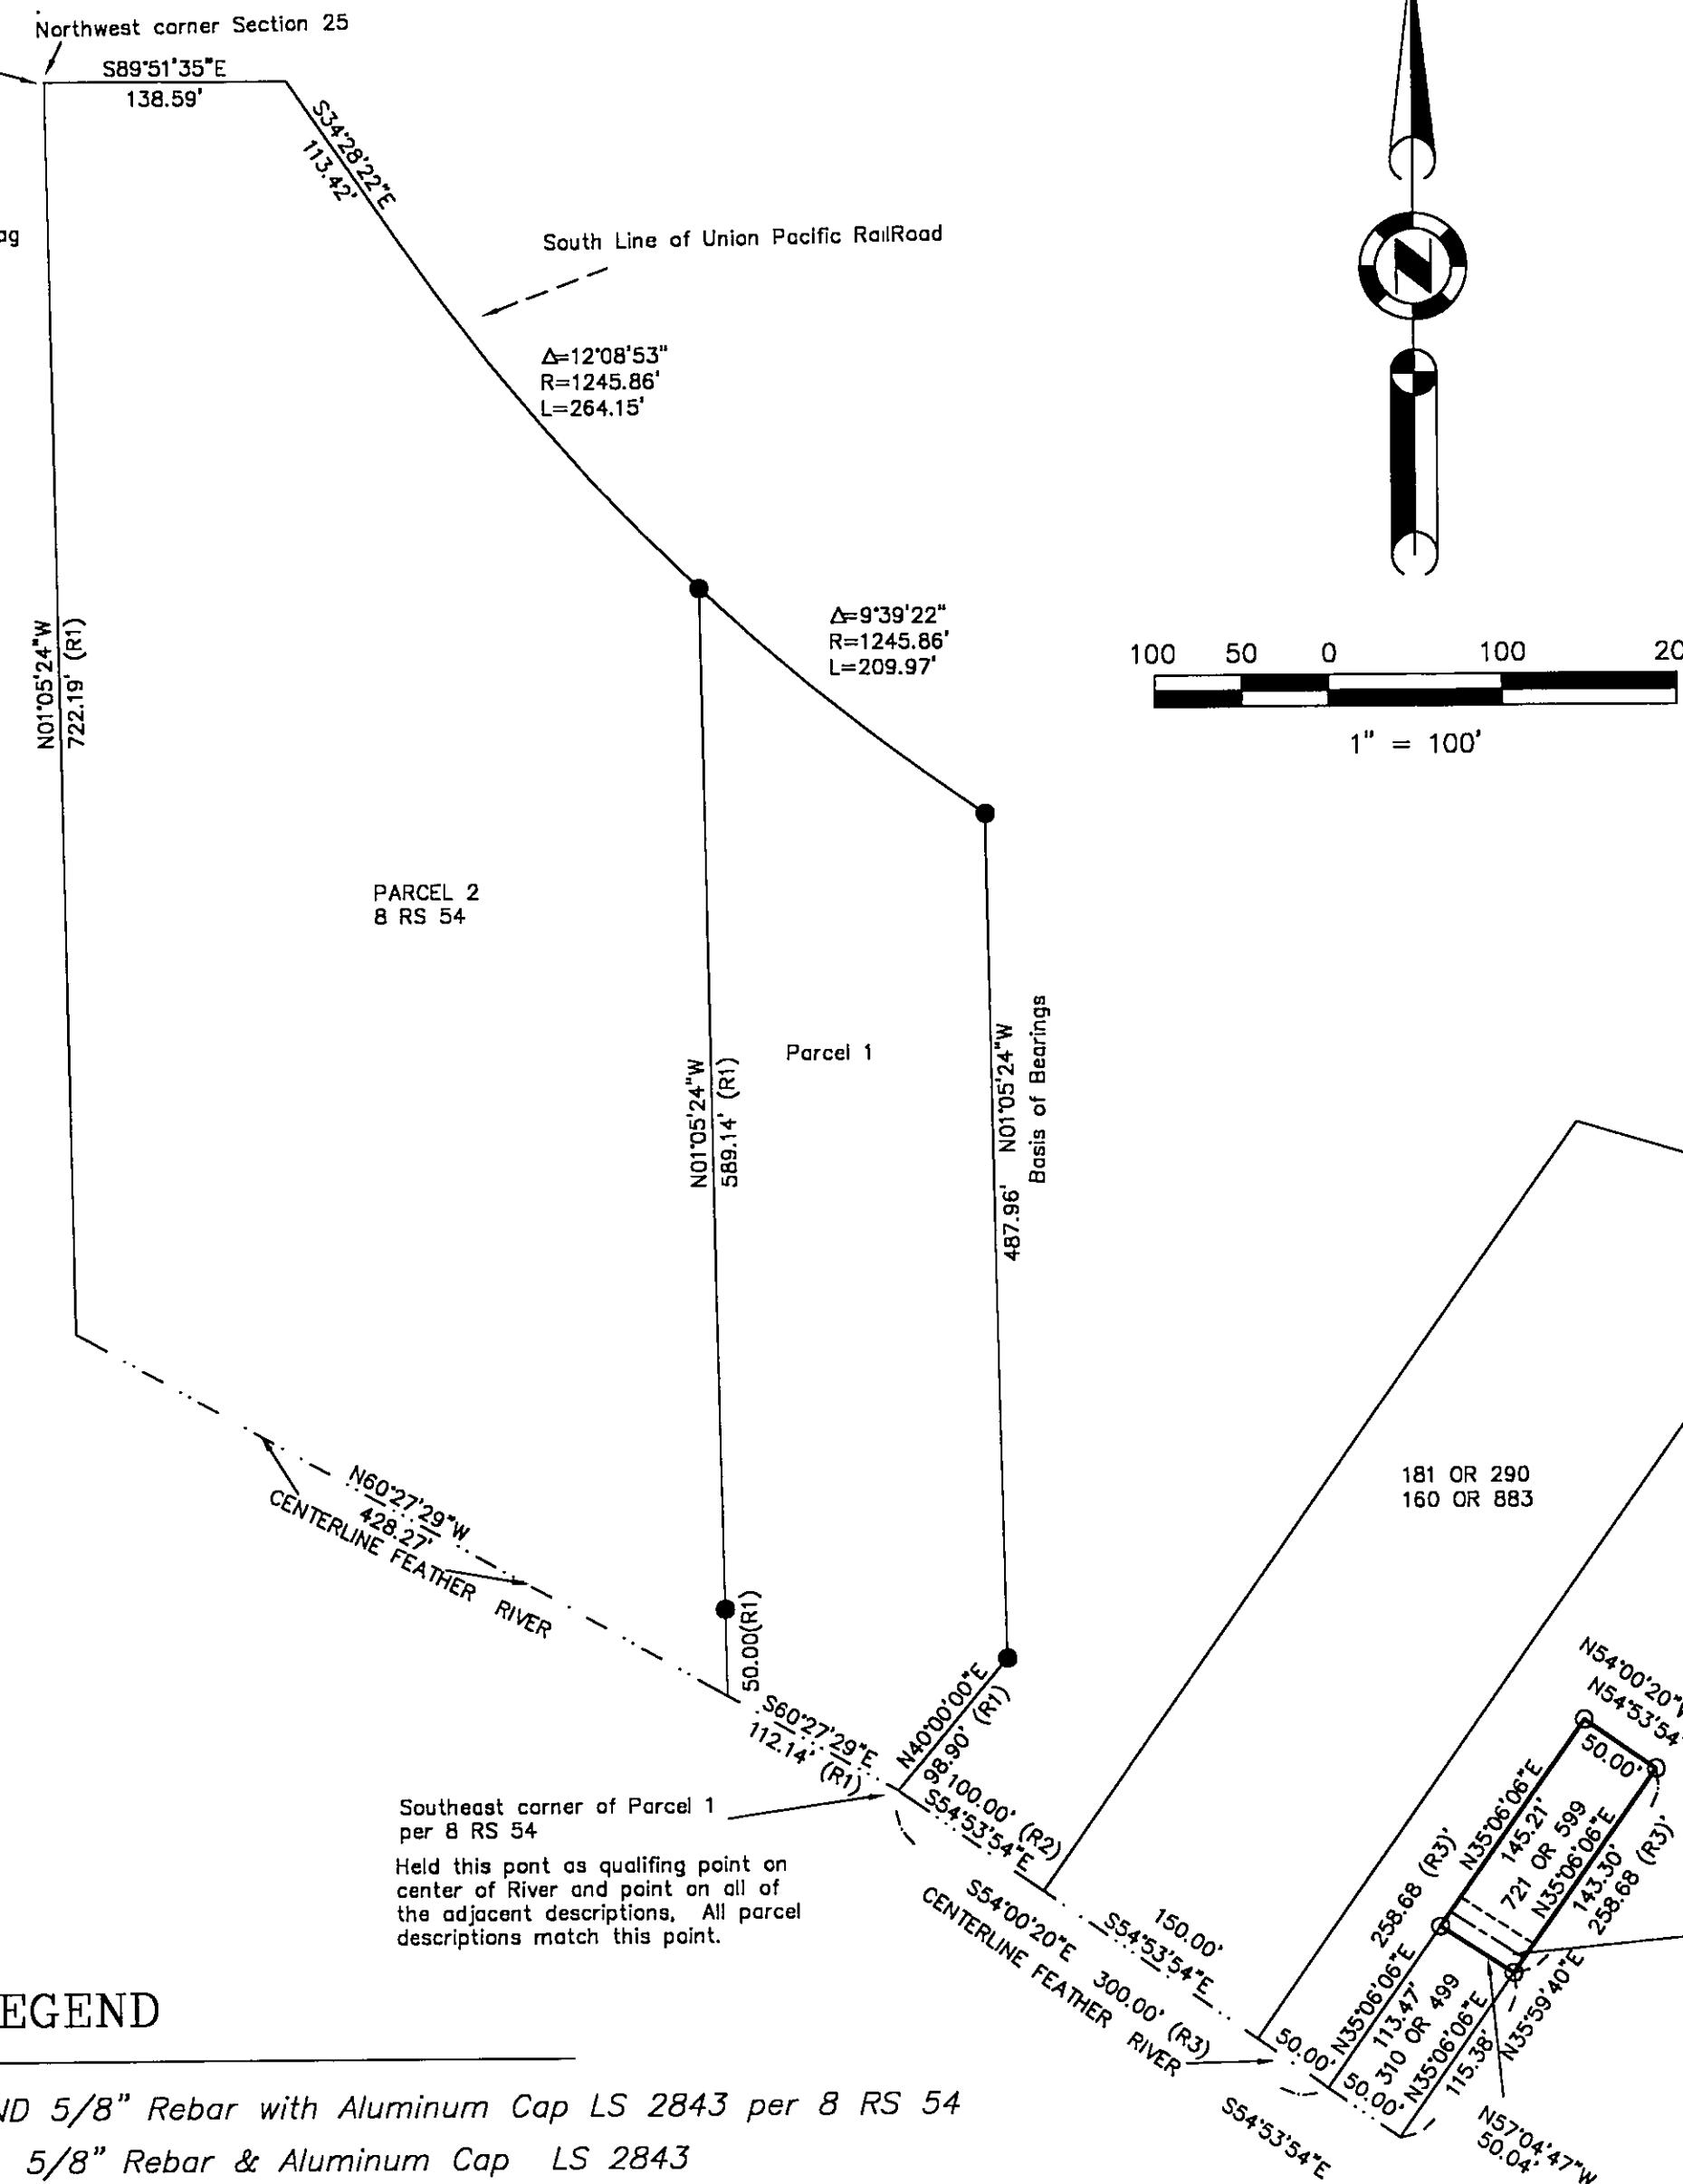


LEGEND

- FOUND 5/8" Rebar with Aluminum Cap LS 2843 per 8 RS 54
- SET 5/8" Rebar & Aluminum Cap LS 2843
- (R1) RECORD per 8 RS 54
- (R2) RECORD per 4 RS 146
- (R3) RECORD per 160 OR 1061

COUNTY SURVEYOR'S STATEMENT

This map has been examined in accordance with Section 8766 of the Professional Land Surveyors' Act this 23rd day of May, 2003.

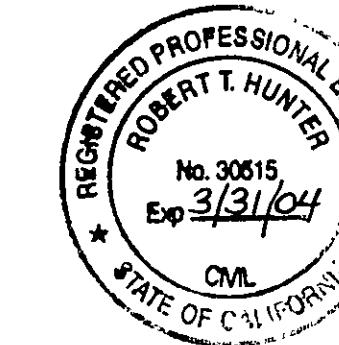

R. Tom Hunter

R. Tom Hunter RCE 30515
PLUMAS COUNTY SURVEYOR
License Expiration Date 3/31/04

RECORDER'S STATEMENT

Filed this 27th day of May, 2003 at 11:15A.m. in
Book 12 of Record of Surveys, at page 125, at the request
of the County Surveyor.

Fee \$8.00
File No. 2003-5635

Kathleen Williams
County Recorder
by *Atty. General*
Deputy

Basis of Bearings

The Basis of Bearings for this map is the East line of Parcel 1
shown as S01°05'24"E on the map filed in the office of the
recorder of Plumas County in Book 8 R.S. 54.

RECORD OF SURVEY
for
JOHN McMORROW

A portion of the NW 1/4 of Section 25
T. 22 N., R. 12E., M.D.M.

Plumas County ~ California
Scale 1" = 100' Feb., 2003

Hamby Surveying Inc.
P.O. Box 1209
Portola, CA 96122
(530) 832-5571