

## BASIS OF BEARINGS


The Basis of Bearings used for this map is the North line of the Lots 1 thru 4 shown as N 63° 30' 36" E on the map filed in the office of the recorder of Plumas County in Book 3 RS 33.



100 50 0 100 200  
1" = 100'

## LOT LINE ADJUSTMENT NOTE FOR R/S

This Record of Survey was prepared to reflect a Lot Line Adjustment for which a resolution is Recorded as Document No. 2003-2948.

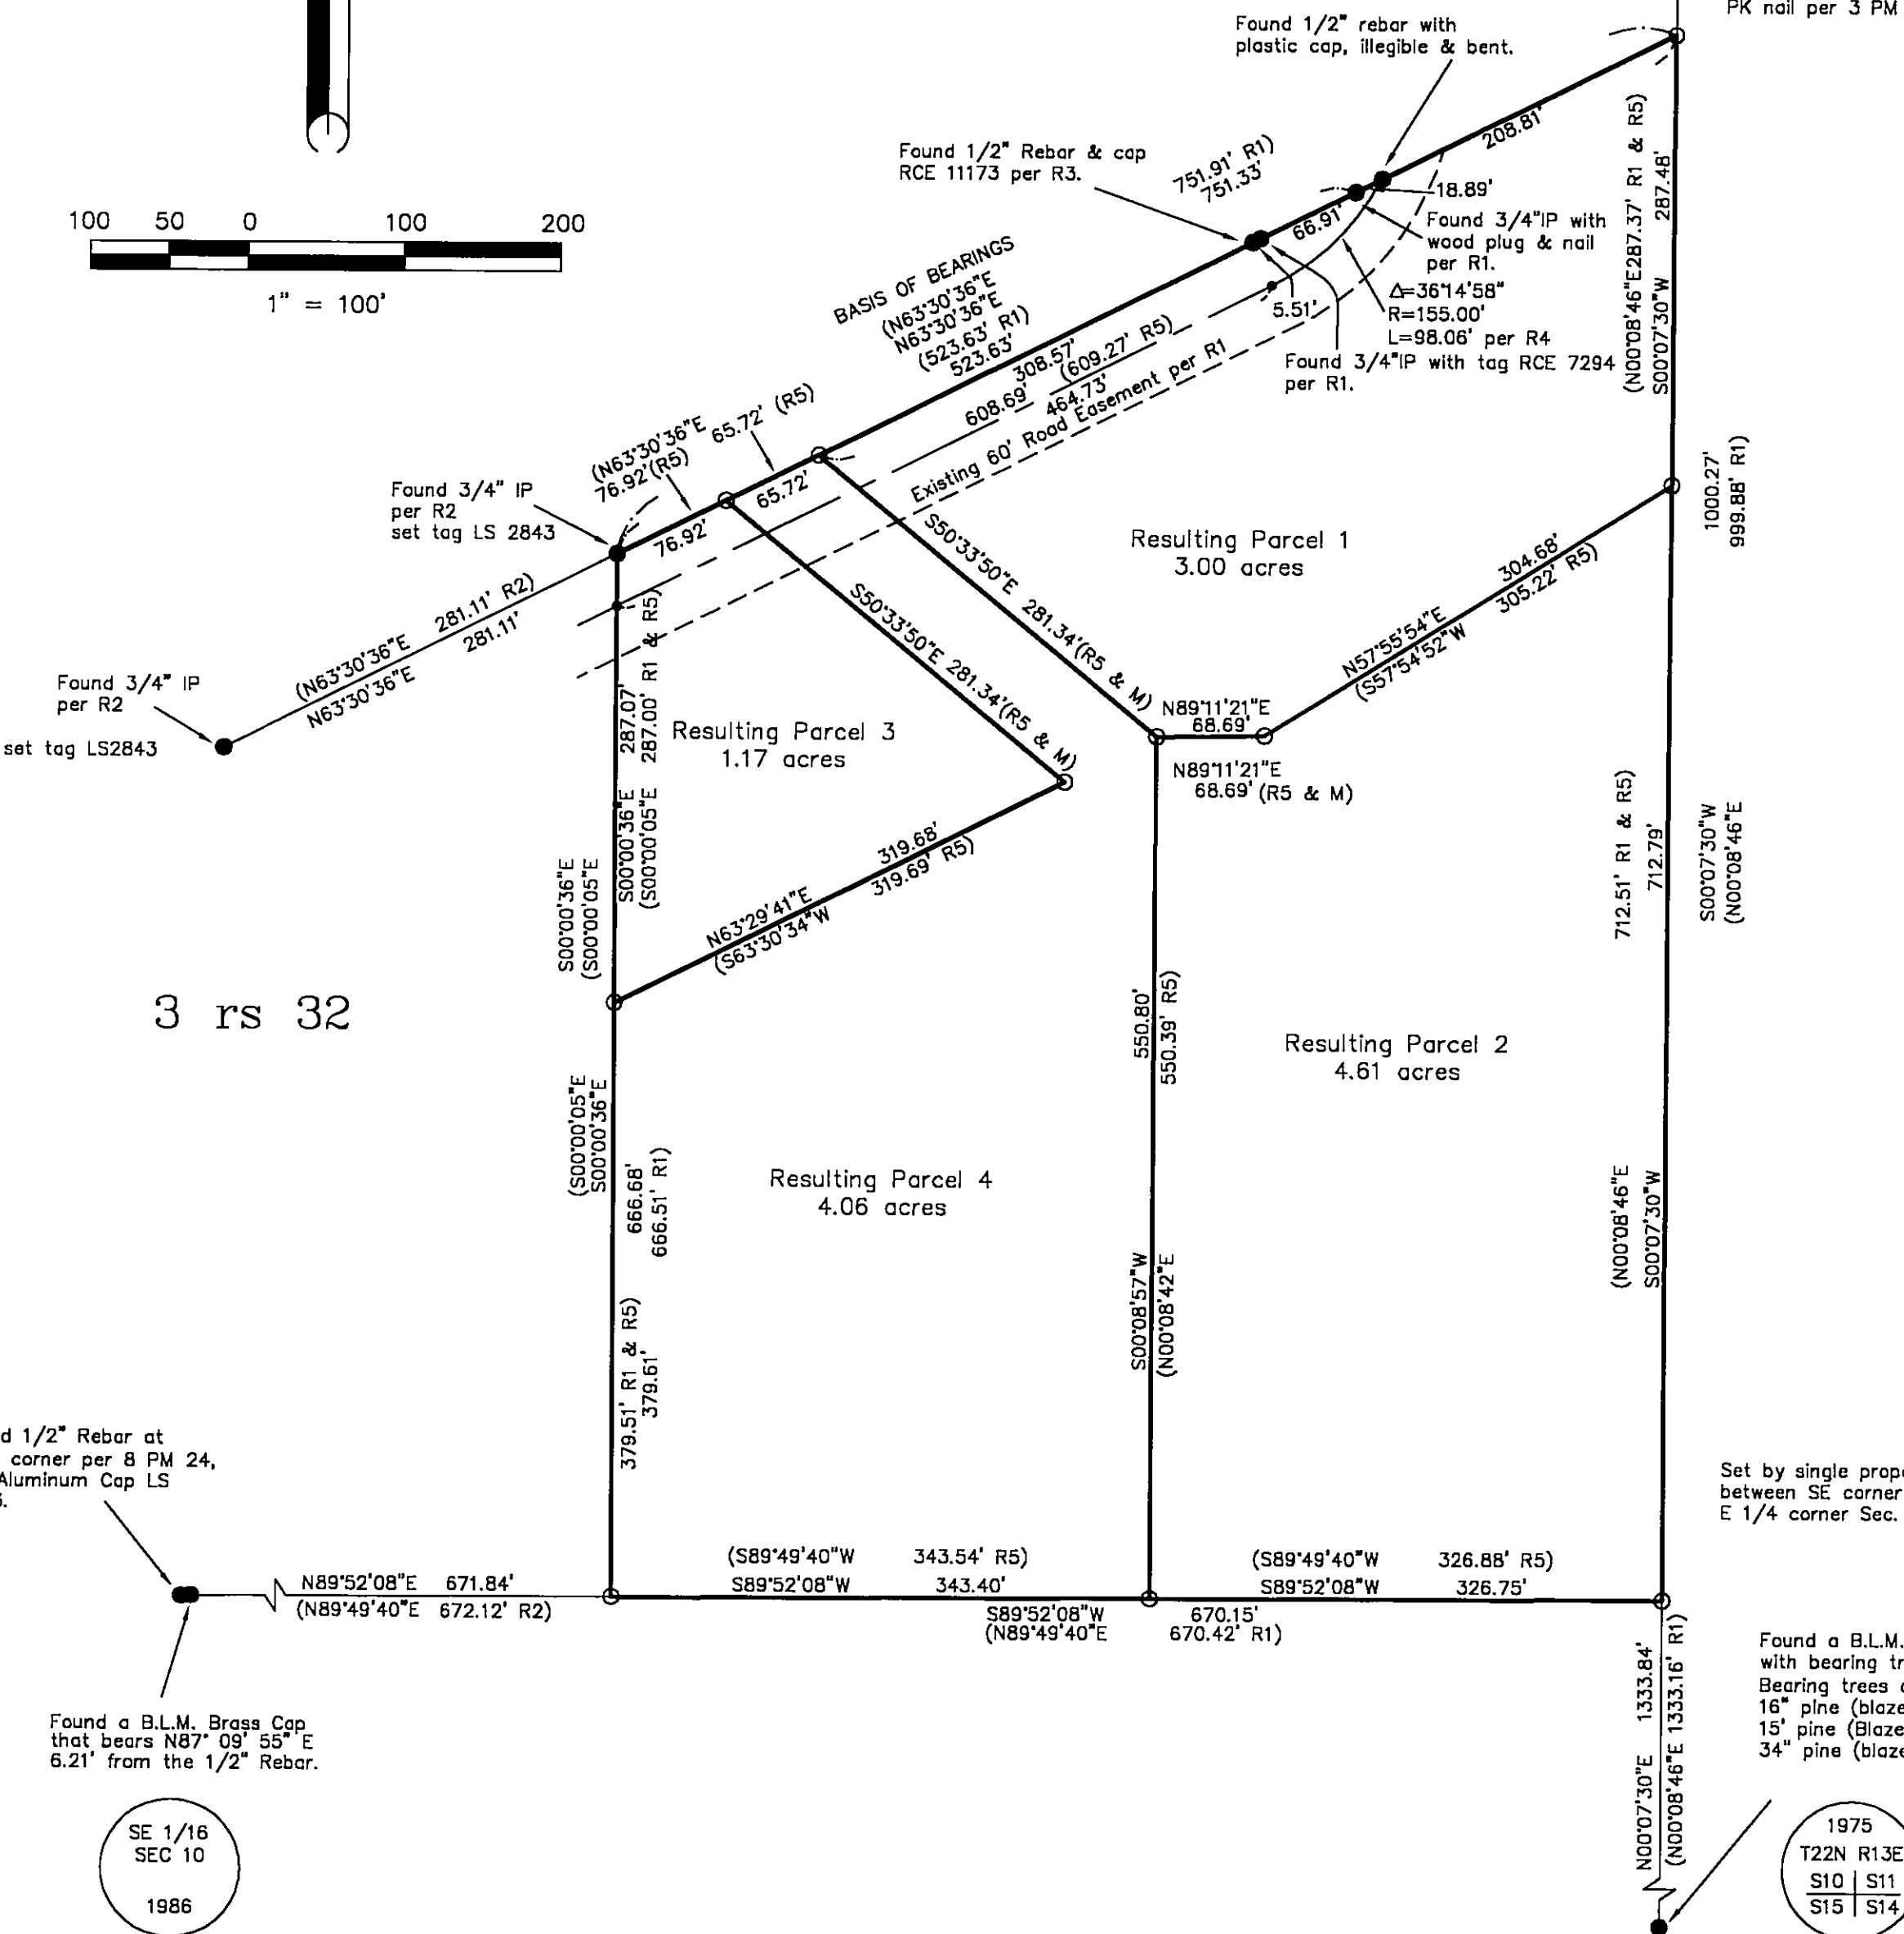

## SURVEYOR'S STATEMENT

This map correctly represents a survey made by me or under my direction in conformance with the requirements of the Professional Land Surveyors' Act at the request of Ronald and Annamarie Tanner in March, 2003.



John W. Hamby  
John W. Hamby LS 2843

## COUNTY SURVEYOR'S STATEMENT

This map has been examined in accordance with Section 8766 of the Professional Land Surveyors' Act this 4<sup>th</sup> day of June, 2003.



R. Tom Hunter  
R. Tom Hunter RCE 30515  
PLUMAS COUNTY SURVEYOR  
License Expiration Date 3/31/04

PLUMAS  
NATIONAL  
FOREST

## RECORDER'S STATEMENT

Filed this 6<sup>th</sup> day of June, 2003 at 3:10 P.m. in Book 12 of Record of Surveys, at page 132, at the request of the County Surveyor.

Fee \$ 8.00  
File No. 2003-6162

Kathleen Williams  
County Recorder  
by Deputy

## LEGEND

- FOUND point as described
- SET 5/8" Rebar & Aluminum Cap LS 2843
- Nothing found or set
- (R1) RECORD per 3 RS 33
- (R2) RECORD per 3 RS 32
- (R3) RECORD per 3 PM 66
- (R4) RECORD per 2 PM 11
- (R5) RECORD per Resolution 2003-2948

RECORD OF SURVEY  
for  
Ronald Jay & Annamarie G. Tanner

A portion of the SE 1/4 of Section 10  
T. 22 N., R. 13 E., M.D.M.

Plumas County ~ California  
Scale 1" = 100' March 2003

Hamby Surveying Inc.  
P.O. Box 1209  
Portola, CA 96122  
(530) 832-5571