


## BASIS OF BEARINGS

The Basis of Bearings for this map is the Southwesterly line of Lot 2, per 4 M 39A shown as N49°22'47"W on the map filed in the office of the Recorder of said Plumas County in Book 4 Maps page 39A.

## Notes


This Record of Survey was prepared to reflect a Lot Line Adjustment for which a resolution is recorded as Document 2003-0014926, Plumas County Records.

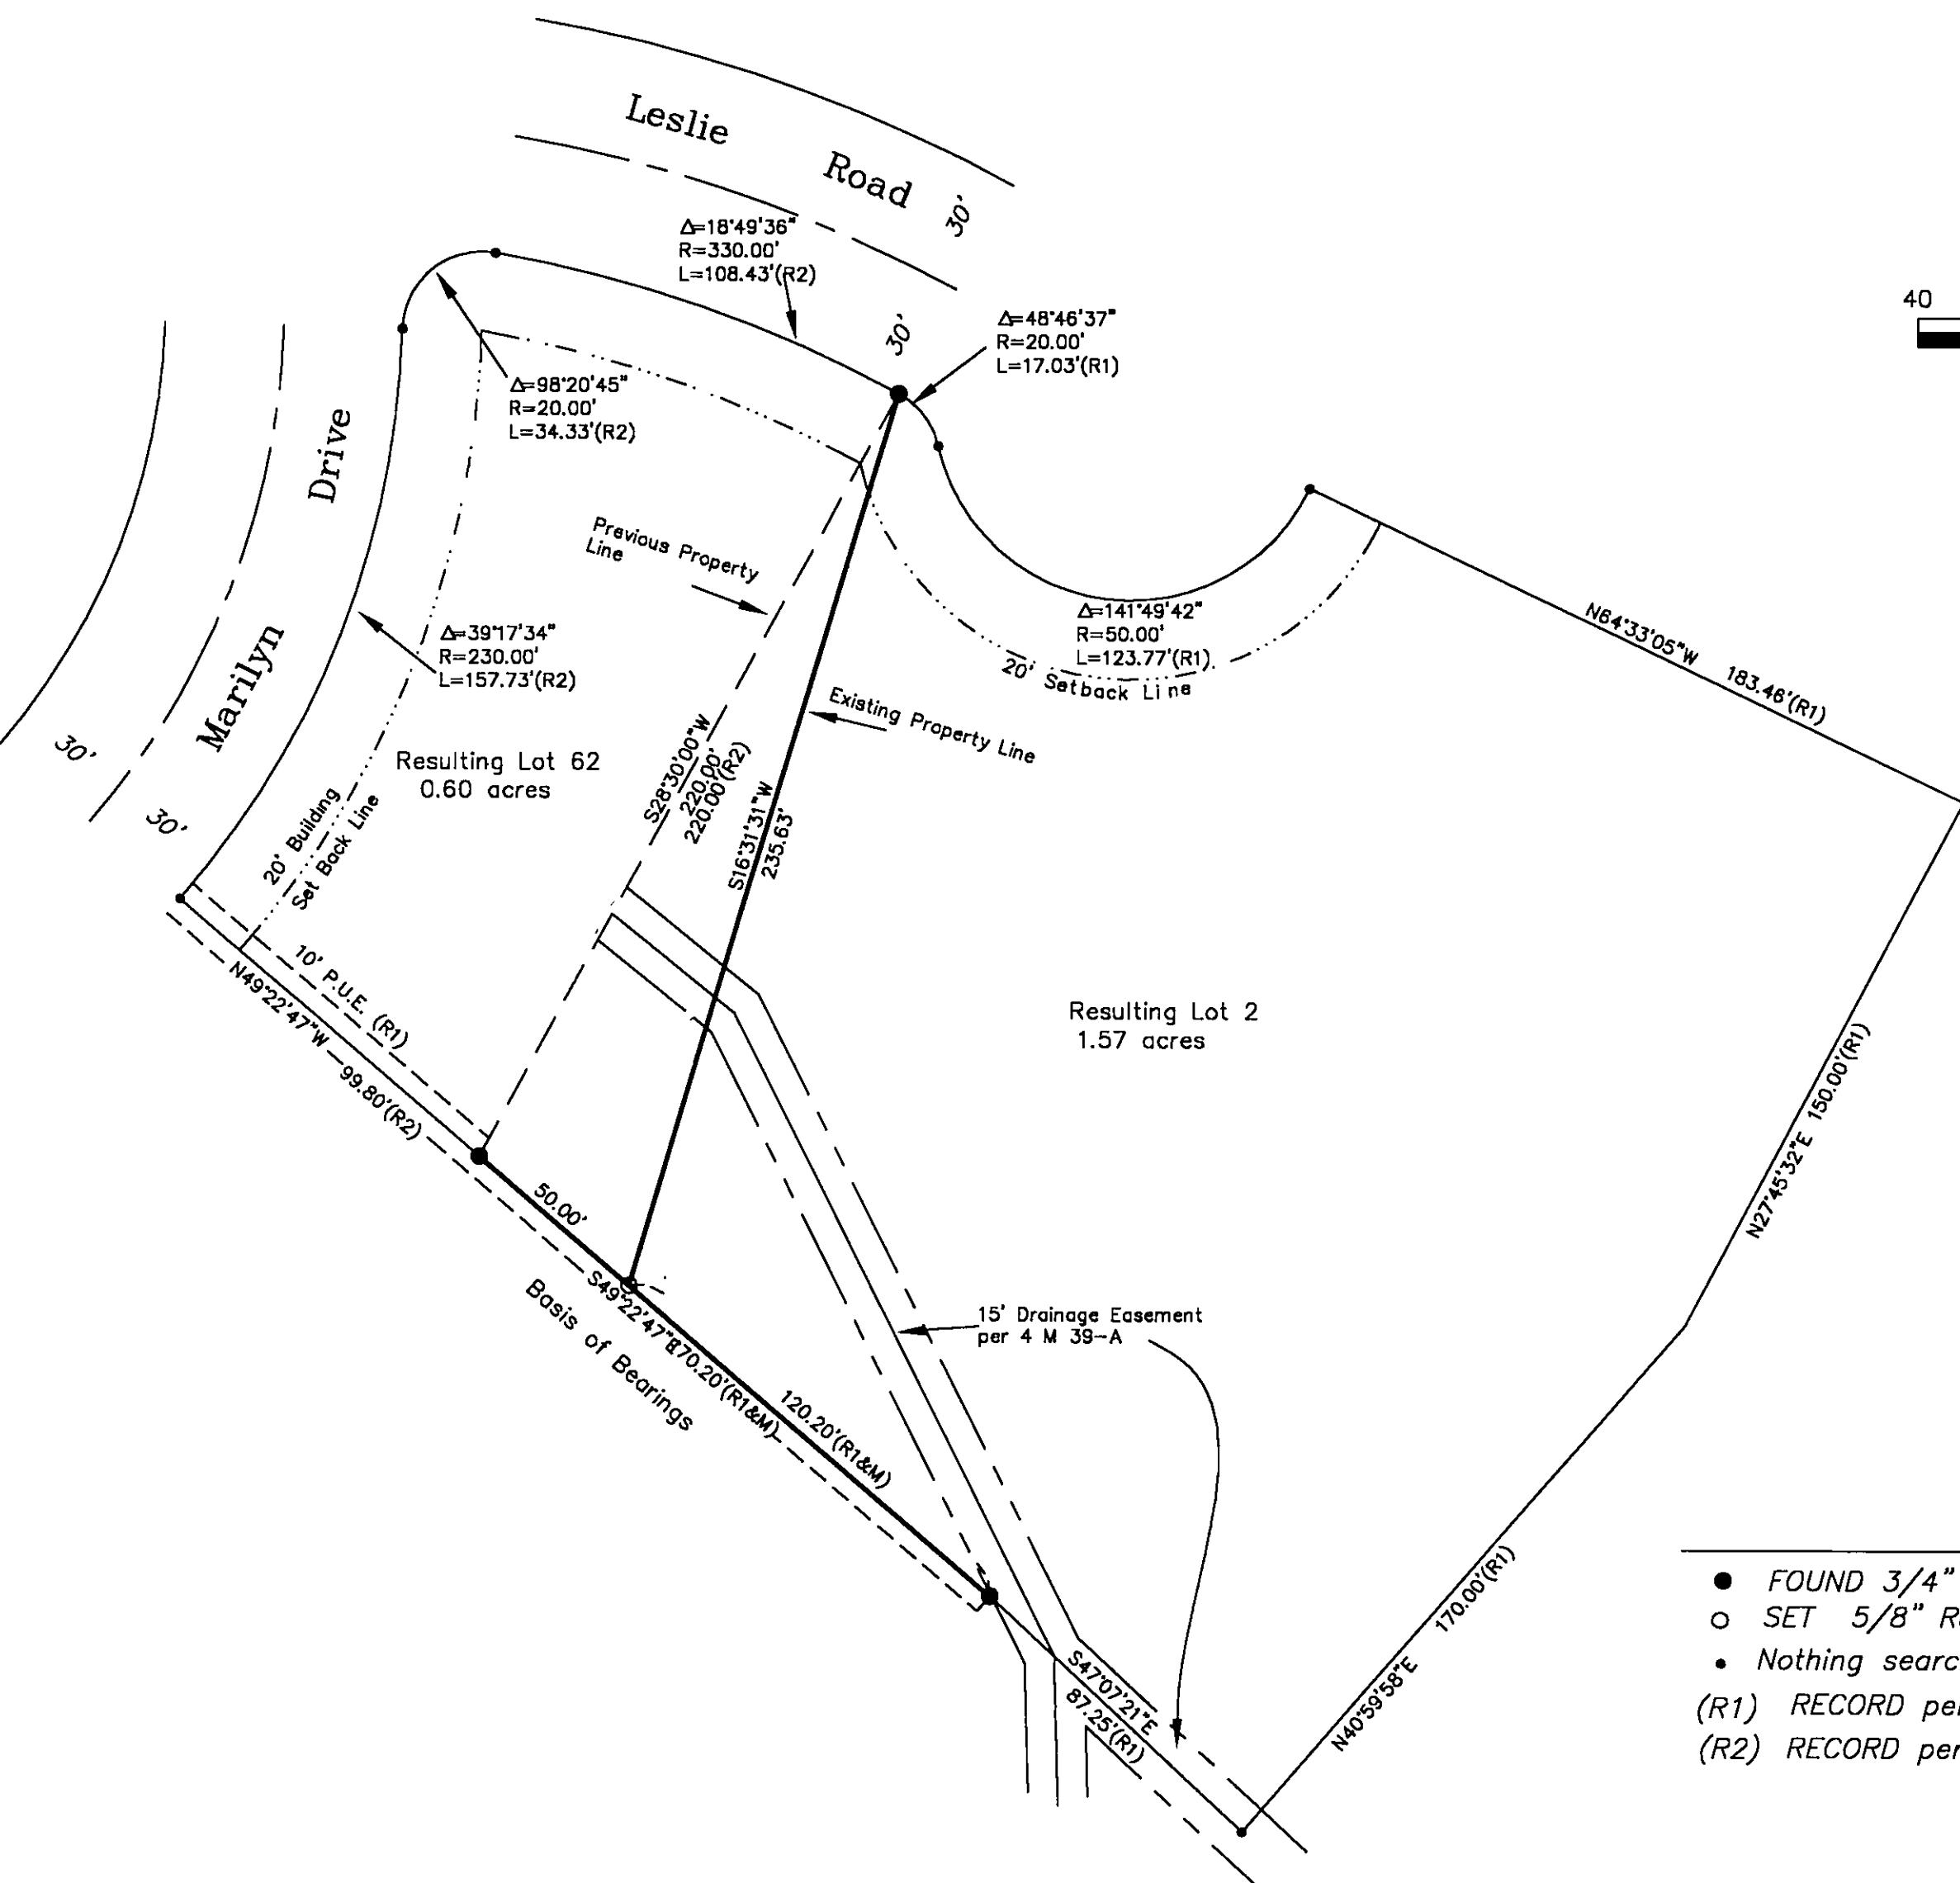

40 20 0 40 80  
1" = 40'

## SURVEYOR'S STATEMENT

This map correctly represents a survey made by me or under my direction in conformance with the requirements of the Professional Land Surveyor's Act at the request of Marvin Barnes in May, 2003.

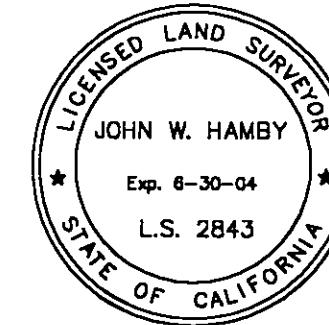

*John W. Hamby*  
John W. Hamby LS 2843

## COUNTY SURVEYOR'S STATEMENT

This map has been examined in accordance with Section 8766 of the Professional Land Surveyor's Act this 29<sup>th</sup> day of August, 2003.



*R. Tom Hunter*  
R. Tom Hunter RCE 30515  
PLUMAS COUNTY SURVEYOR  
License Expiration Date 3/31/04

## RECORDER'S STATEMENT

Filed this 16<sup>th</sup> day of December, 2003 at 3:44 pm. in Book 13 of Record of Surveys, at page 12, at the request of the County Surveyor.

Fee \$8.00  
File No. 2003-14931

Kathleen Williams  
County Recorder  
by *Kathleen Williams*  
Deputy

RECORD OF SURVEY  
for

Marvin Barnes and Gary W. Honea  
A portion of Lake Davis Highlands No. 2 per 4 M 39  
A portion of Lake Davis Highlands No. 1 per 3 M 76  
A portion of Sections 11 & 12,  
T. 23N., R. 13 E., M.D.M.  
Plumas County ~ California  
Scale 1" = 40' August, 2003

Hamby Surveying Inc.  
P.O. Box 1209  
Portola, CA 96122  
(530) 832-5571