


SURVEYOR'S STATEMENT

This map correctly represents a survey made by me or under my direction in conformance with the requirements of the Professional Land Surveyors' Act at the request of Lynn Welch Realty in May, 2004.

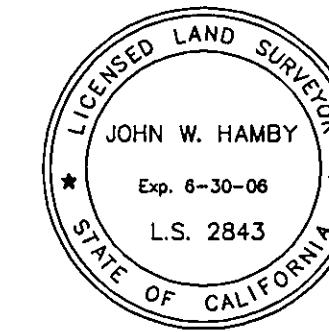


John W. Hamby
John W. Hamby LS 2843
License Exp. 6-30-06



50 25 0 50 100
1" = 50'


LEGEND

- FOUND 5/8" Rebar with Aluminum Cap LS 2843
- SET 5/8" Rebar & Aluminum Cap LS 2843
- FOUND 3/4" Iron Pipe as described.
- FOUND 1/2" Rebar with Plastic Cap LS 2843
- FOUND nail and copper disk stamped CALTRANS.
- (R1) RECORD per 13 RS 5
- (R2) RECORD per 7 RS 149
- (R3) RECORD per Book A Maps page 32.
- (R4) RECORD per 44 D 230 - recorded Feb. 13, 1913
- (R5) RECORD per 44 D 257 - recorded Feb. 27, 1913
- (M) Measured distance.

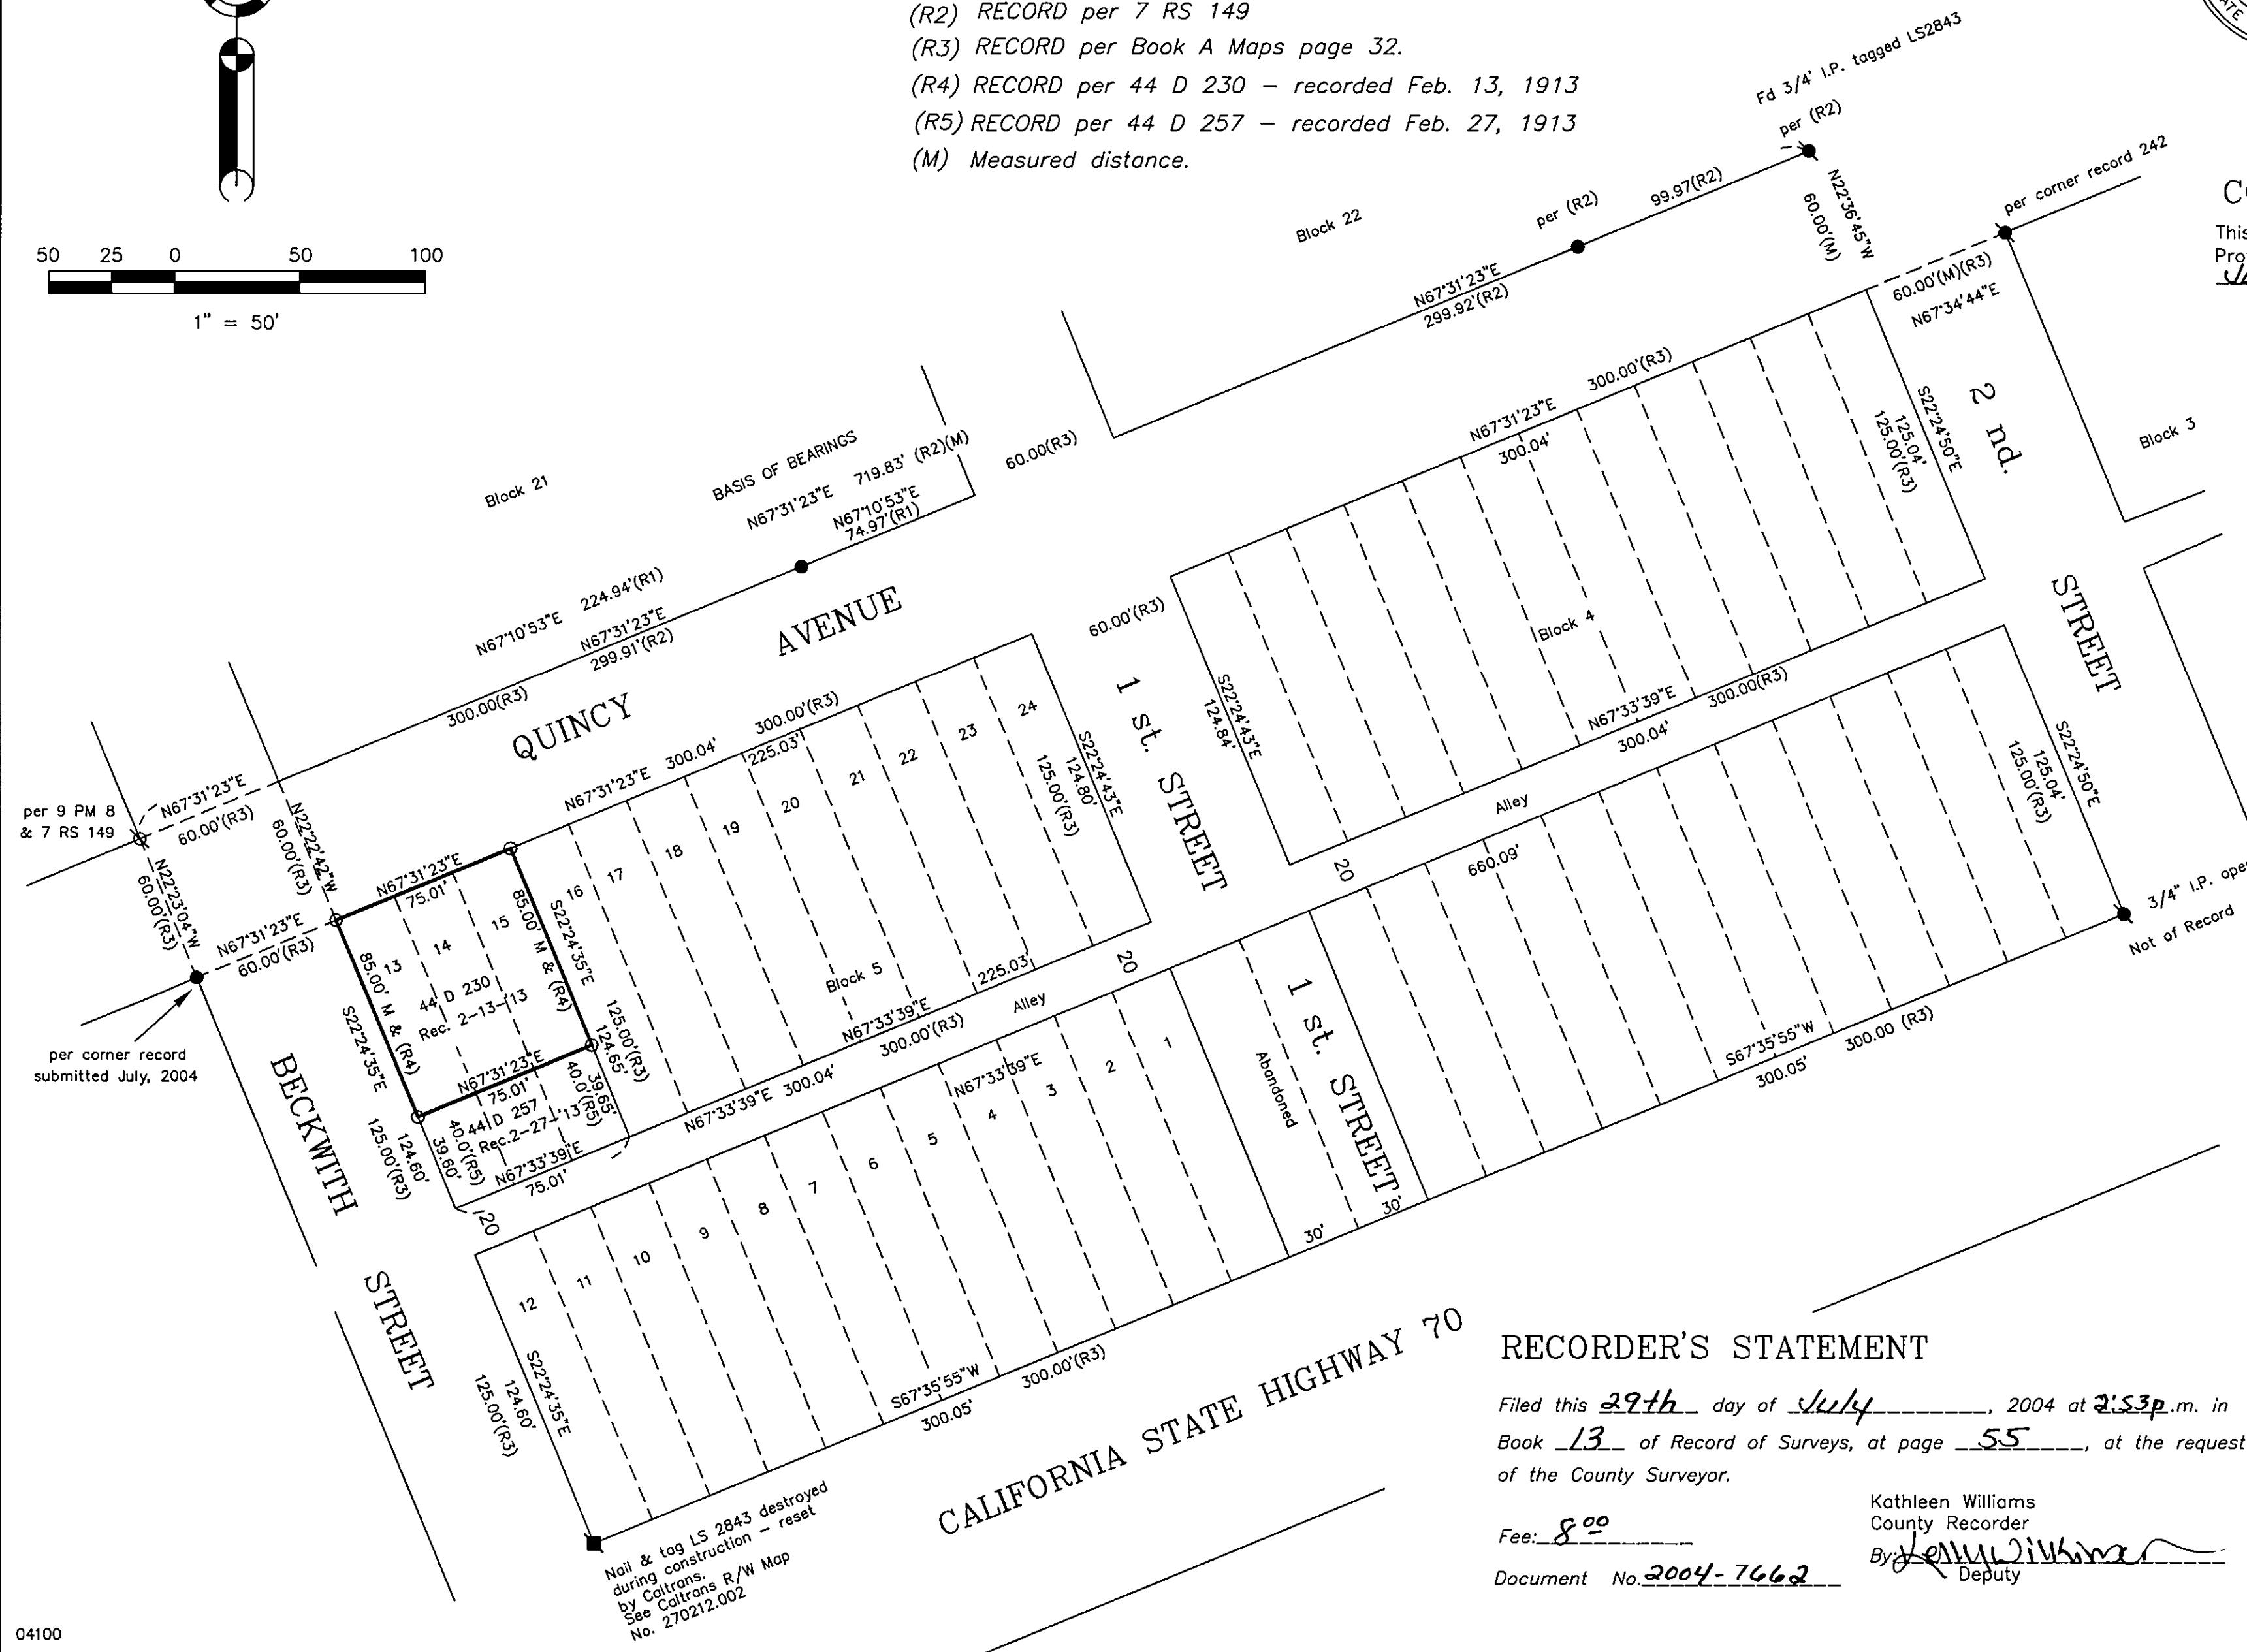

COUNTY SURVEYOR'S STATEMENT

This map has been examined in accordance with Section 8766 of the Professional Land Surveyors' Act this 28th day of July, 2004.

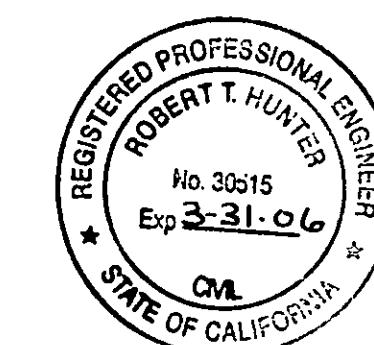

R. Tom Hunter
R. Tom Hunter RCE 30515
PLUMAS COUNTY SURVEYOR
License Expiration Date 3/31/06

BASIS OF BEARINGS

The Basis of Bearings for this map is the North Line of Quincy Street, shown as N67°31'23"E on the map filed in the office of the Recorder of Plumas County in Book 7 Record of Surveys at page 149.

RECORD OF SURVEY
for
KURT TOWNSEND

A portion of Block 5, Northern Addition to Portola
A portion of the NE 1/4 of Section 36

T. 23 N., R. 13 E., M.D.M.

Portola ~ Plumas County ~ California
Scale 1" = 50' June, 2004

RECORDER'S STATEMENT

Filed this 29th day of July, 2004 at 2:53p.m. in
Book 13 of Record of Surveys, at page 55, at the request
of the County Surveyor.

Fee: 8.00

Document No. 2004-7662

Kathleen Williams
County Recorder
By: Kathleen Williams
Deputy

Hamby Surveying Inc.
P.O. Box 1209
Portola, CA 96122
(530) 832-5571