


## SURVEYOR'S STATEMENT

This map correctly represents a survey made by me or under my direction in conformance with the requirements of the Professional Land Surveyors' Act at the request of Karla Stokes in October, 2004.

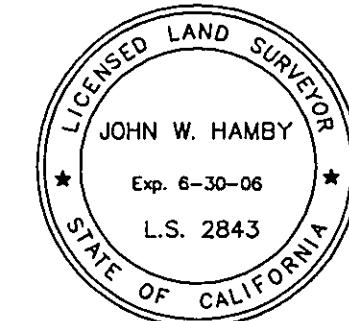

*John W. Hamby*  
John W. Hamby LS 2843  
License Exp. 6-30-06

## COUNTY SURVEYOR'S STATEMENT

This map has been examined in accordance with Section 8766 of the Professional Land Surveyors' Act this 13<sup>th</sup> day of December, 2004.




*R. Tom Hunter*  
R. Tom Hunter RCE 30515  
PLUMAS COUNTY SURVEYOR  
License Expiration Date 3/31/06

## RECORDER'S STATEMENT

Filed this 13<sup>th</sup> day of December, 2004 at 11:35 A.m. in Book 13 of Record of Surveys, at page 83, at the request of the County Surveyor.

Fee: 8.00  
Document No. 2004-0013381

Kathleen Williams  
County Recorder  
By: *Chas. Davis*  
Deputy

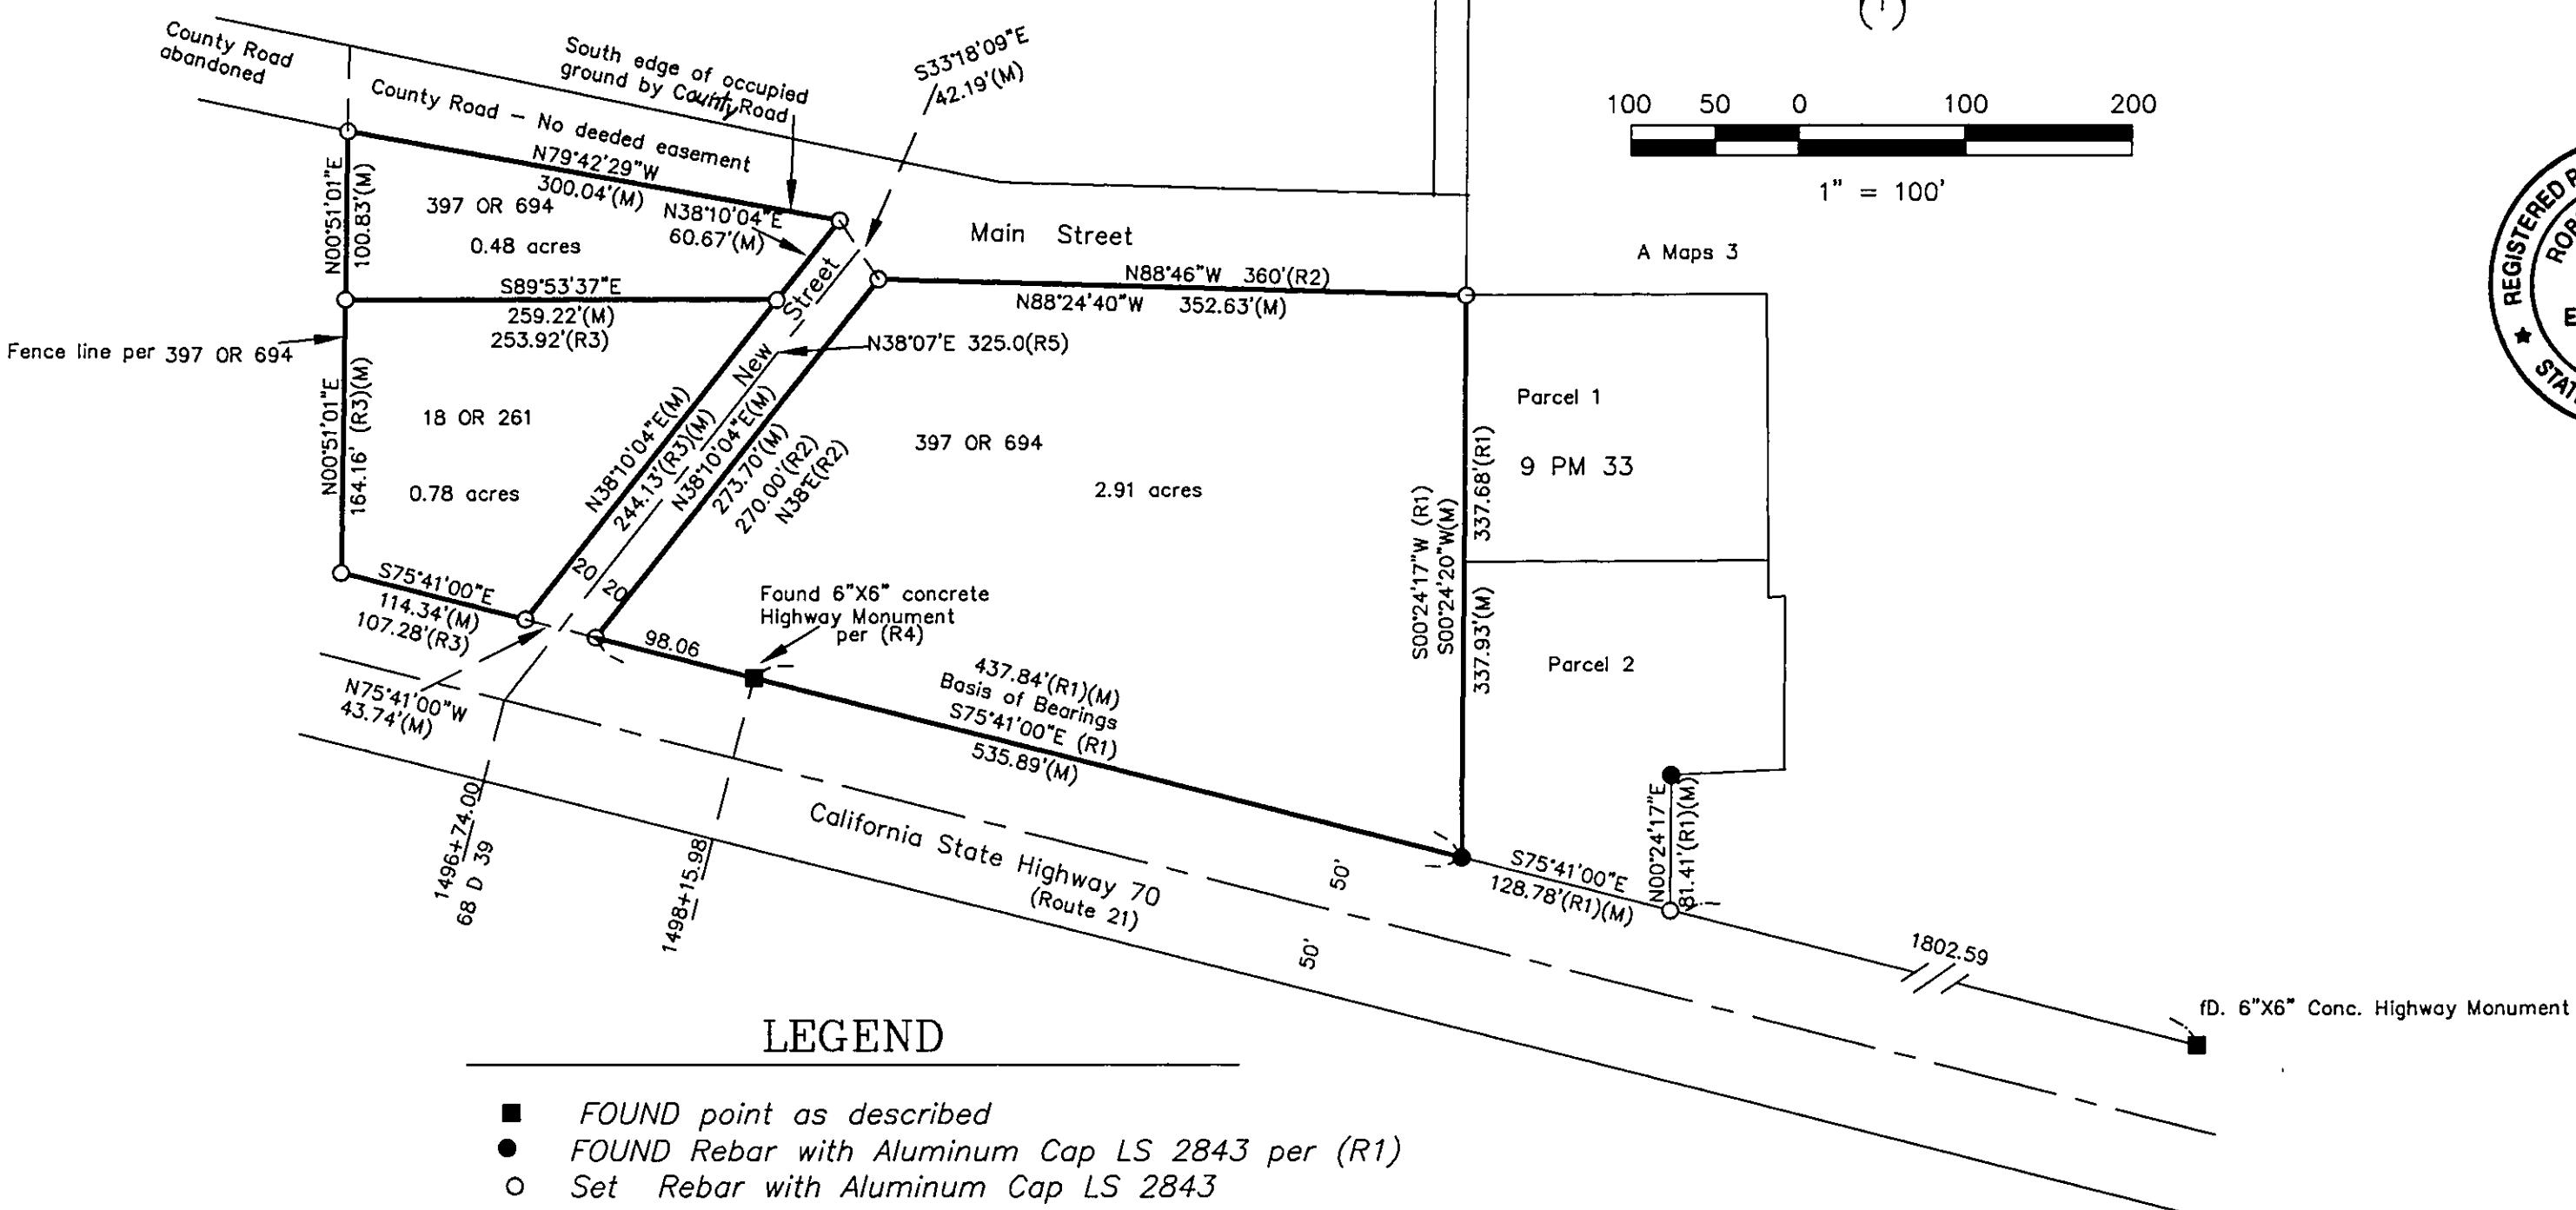

## LEGEND

- FOUND point as described
- FOUND Rebar with Aluminum Cap LS 2843 per (R1)
- Set Rebar with Aluminum Cap LS 2843

(R1) RECORD per 9 PM 33  
 (R2) RECORD per 397 OR 694  
 (R3) RECORD per 18 OR 261  
 (R4) HIGHWAY PLANS 9 - 21- 360.01  
 (R5) RECORD per 68 D 39.

## BASIS OF BEARINGS

The Basis of Bearings for this map is the Northerly line of California State Highway 70, shown as N75°41'W on the map filed in Book 9 Parcel Maps page 33, Plumas County Records.

RECORD OF SURVEY  
for  
KARLA STOKES

A portion of the NE 1/4 of Section 26  
T. 23 N., R. 14 E., M.D.M.

Plumas County ~ California  
Scale 1" = 100' November, 2004

Hamby Surveying Inc.  
P.O. Box 1209  
Portola, CA 96122  
(530) 832-5571