


## SURVEYOR'S STATEMENT


This map correctly represents a survey made by me or under my direction in conformance with the requirements of the Professional Land Surveyors' Act at the request of Jeanette Sasser in December, 2004.

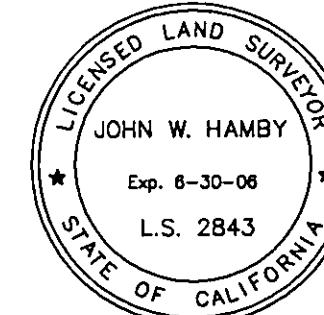

John W. Hamby L.S. 2843  
License Exp. 6-30-06

## COUNTY SURVEYOR'S STATEMENT

This map has been examined in accordance with Section 8766 of the Professional Land Surveyors' Act this 14<sup>th</sup> day of February, 2005.

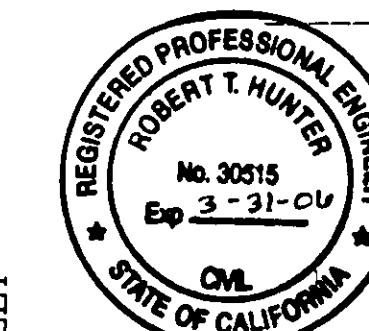


R. Tom Hunter RCE 30515  
PLUMAS COUNTY SURVEYOR  
License Expiration Date 3/31/06

## RECORDER'S STATEMENT

Filed this 14<sup>th</sup> day of February, 2005 at 3:39 p.m. in  
Book 13 of Record of Surveys, at page 96, at the request  
of the County Surveyor.

Fee: 8.00  
Document No. 2005-1607

Kathleen Williams  
County Recorder  
By: Dale O'Day  
Deputy

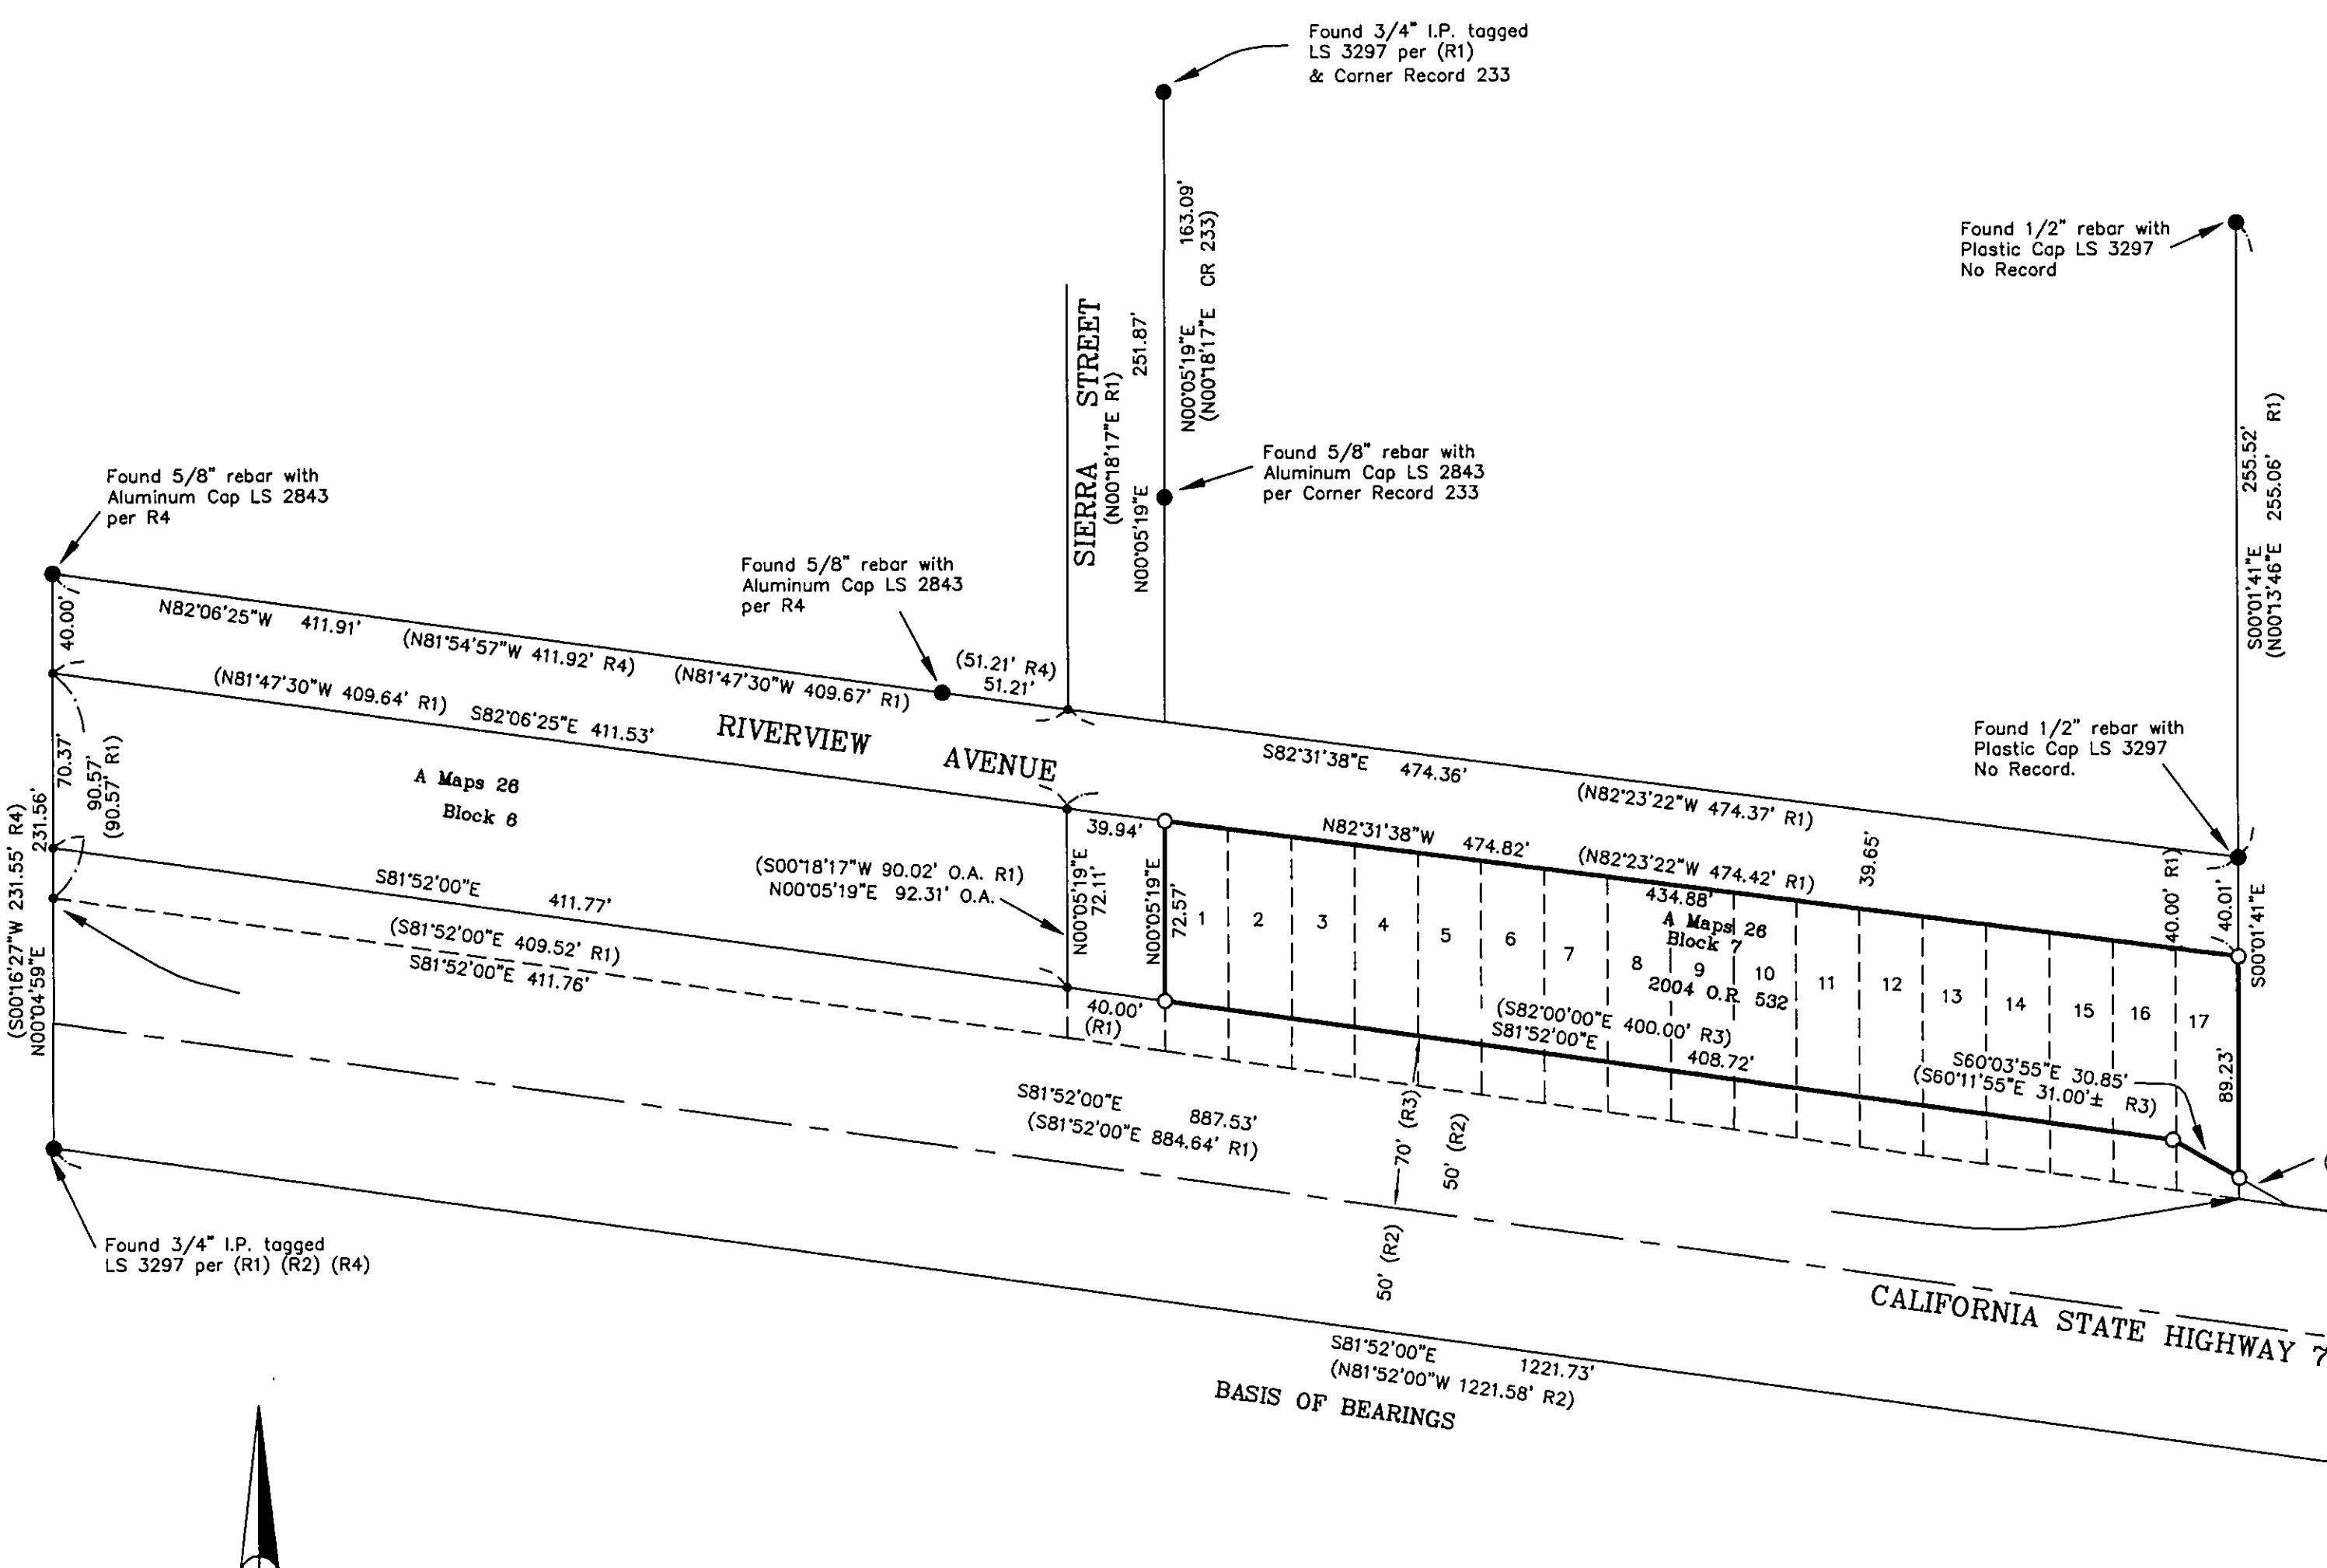

## LEGEND

- FOUND point as described
- SET 5/8" rebar with Aluminum Cap LS 2843
- Nothing found or Set
- (R1) RECORD per 4 RS 143
- (R2) RECORD per 6 RS 97
- (R3) RECORD per 304 O.R. 498
- (R4) RECORD per 13 RS 61

RECORD OF SURVEY  
for  
CHILDREN'S HOSPITAL and  
RESEARCH CENTER FOUNDATION

A portion of Block 7 West Portola Townsite

A Maps 26

T. 23 N., R. 13 E., M.D.M. SECTION 35

Plumas County ~ California

Scale 1" = 60' December, 2004

Hamby Surveying Inc.  
P.O. Box 1209  
Portola, CA 96122  
(530) 832-5571