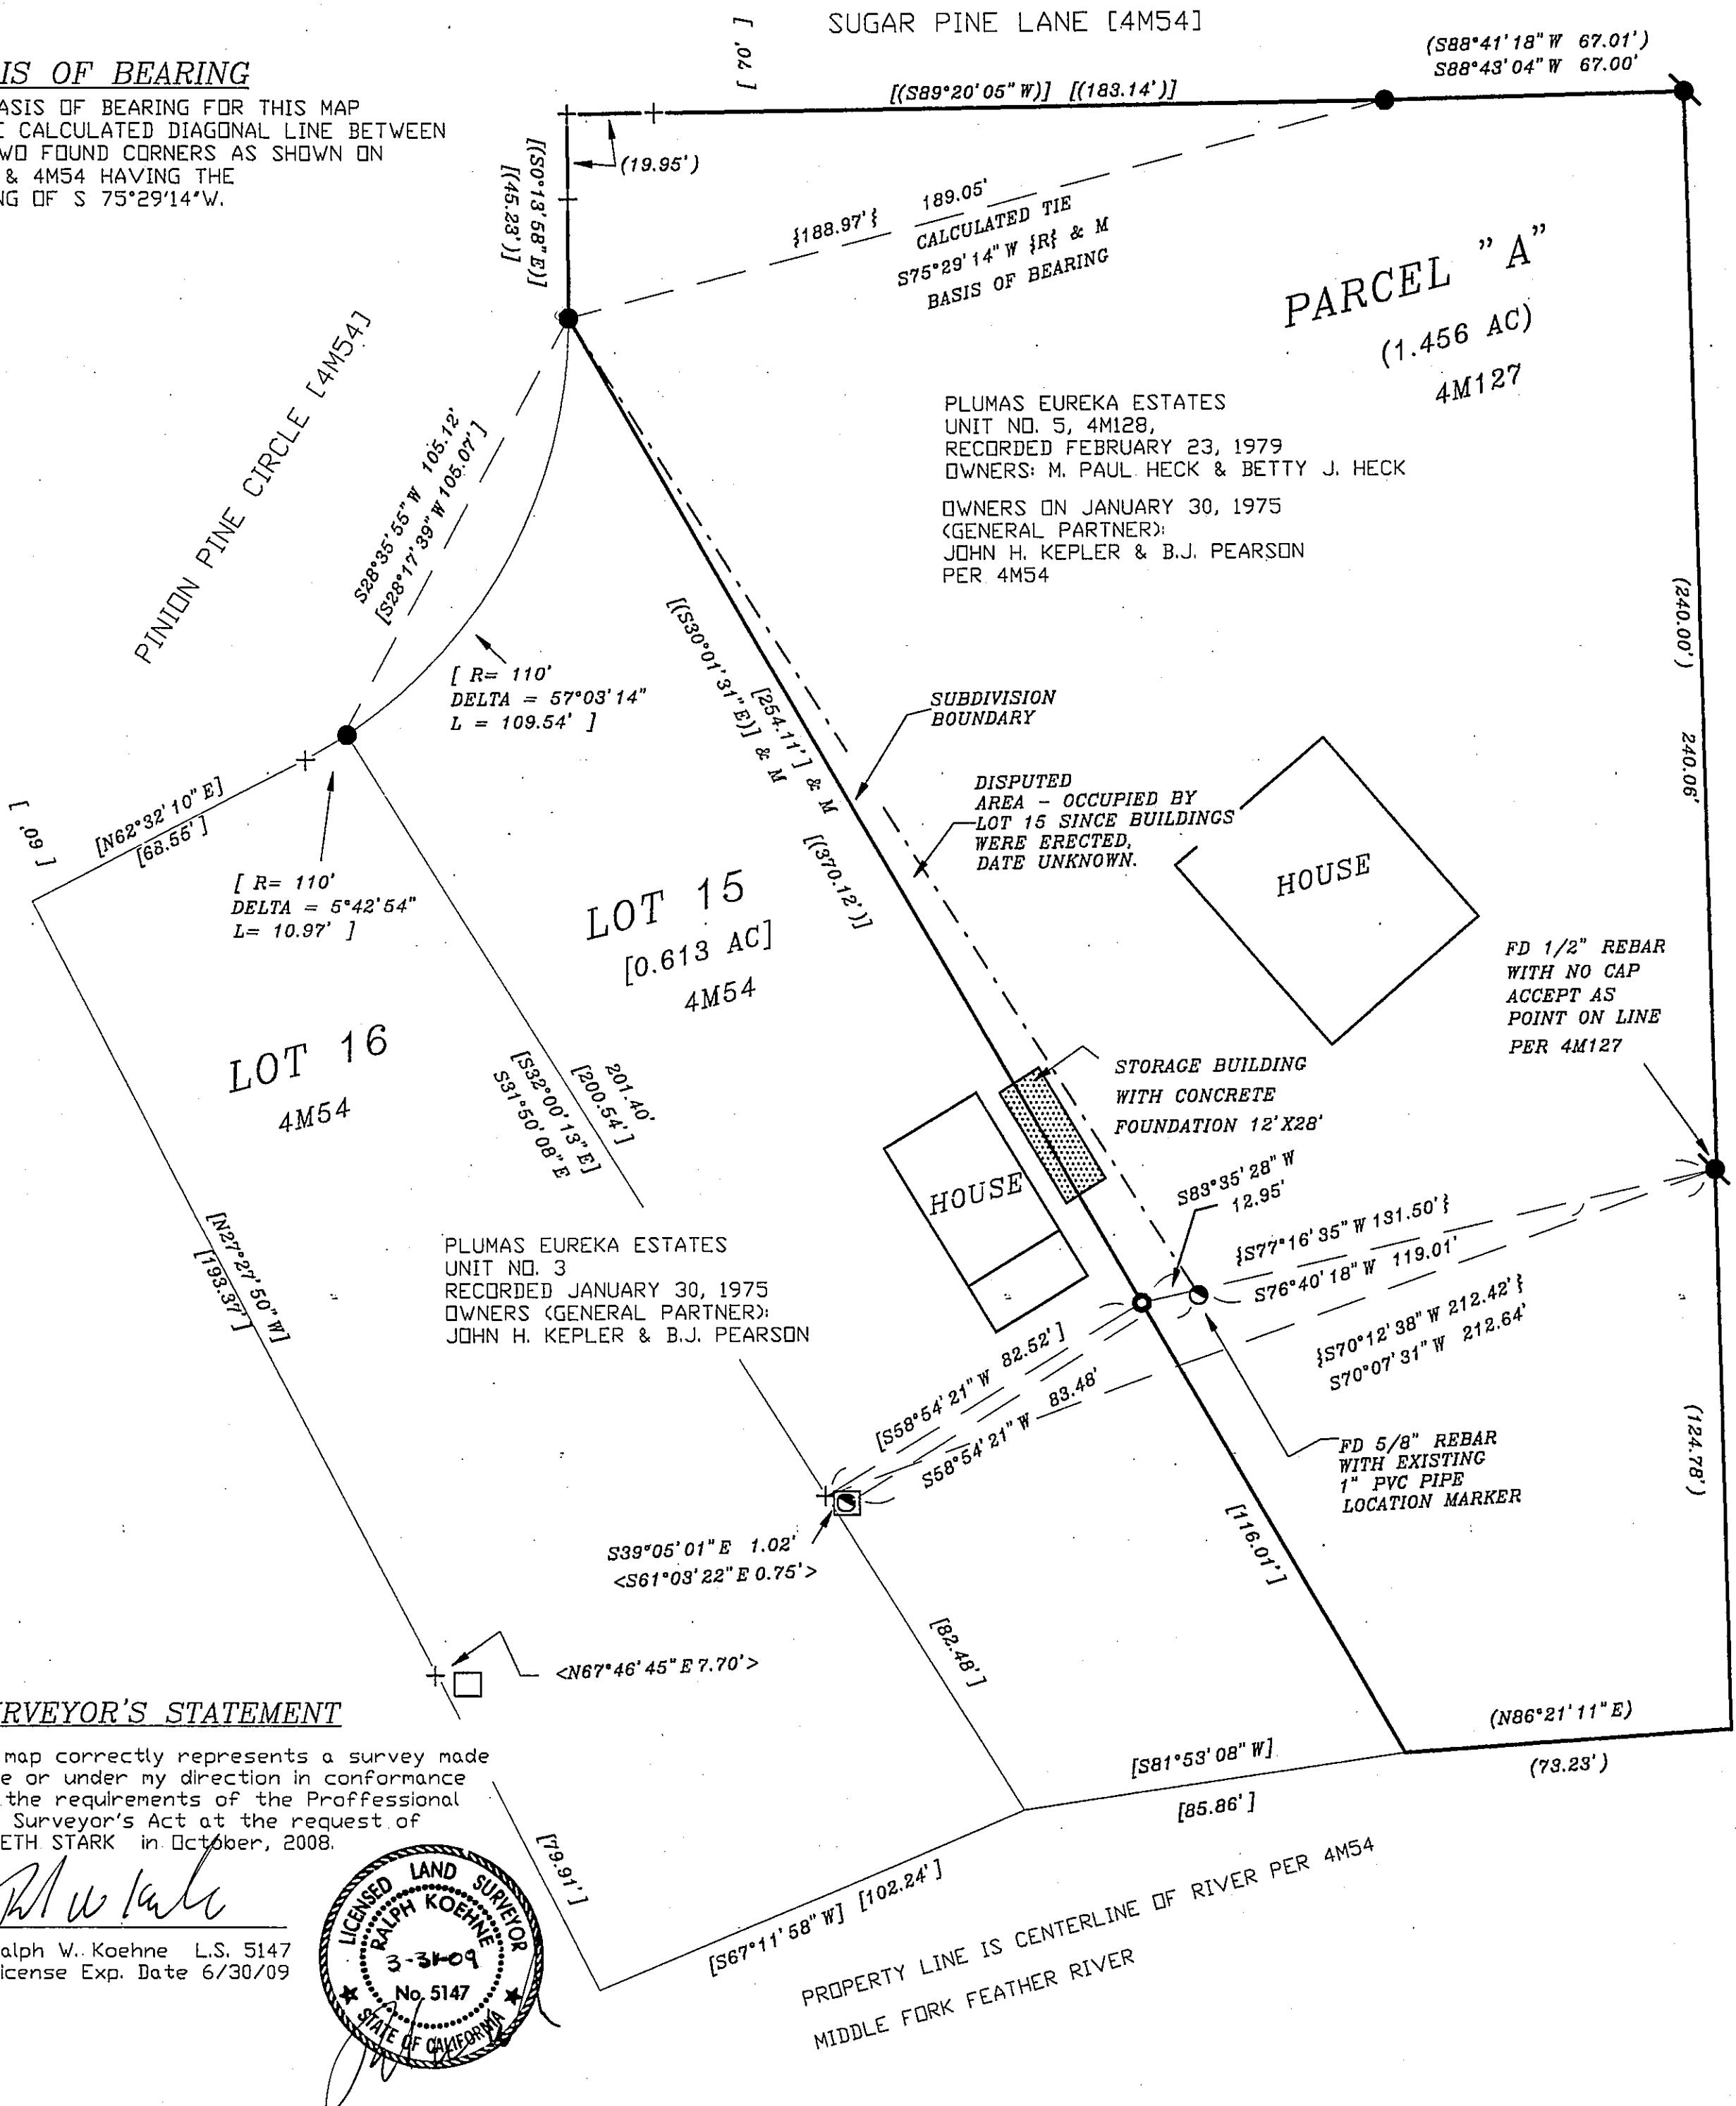


BASIS OF BEARING


THE BASIS OF BEARING FOR THIS MAP IS THE CALCULATED DIAGONAL LINE BETWEEN THE TWO FOUND CORNERS AS SHOWN ON 4M127 & 4M54 HAVING THE BEARING OF S 75°29'14" W.

**RECORDER'S STATEMENT**

Filed this 13th day of MAY, 2008 at 9:46a.m in Book 15 of Record of Surveys, at page 3 at the request of the County Surveyor.

Fee \$8.00

Kathleen Williams
County Recorder
Document No. 2008-0003388 by Robert J. Housen
Deputy

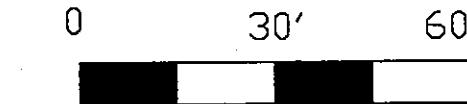

LOT 35
4M128

**COUNTY SURVEYOR'S STATEMENT**

This map has been examined in accordance with Section 8766 of the Professional Land Surveyor's Act this 8th day of May, 2008.

R. Tom Hunter

R. Tom Hunter R.C.E. 30515
Plumas County Surveyor
License Expiration Date 3/31/2010

- FOUND 1/2" REBAR PER 4M127, TAGGED RCE 15265.
- CALCULATED RECORD PER 4M54 AND DR 4M127
- FOUND 3/4" IP. PER 4M54 TAGGED RCE292 DR AS NOTED
- FOUND 5/8" REBAR, NO CAP, ORIGIN UNKNOWN
- FOUND 5/8" REBAR, NO CAP PER 8RS110
- SET 1" IP WITH CAP STAMPED LS 5147, AT RECORD POSITION PER 4M54
- (00) RECORD PER 4M127
- [00] RECORD PER 4M54
{00} CALCULATED RECORD BETWEEN 4M127 AND 4M54
 - 00 MEASURED = M
<00> RECORD PER 8RS110
 - OCCUPATION LINE, MARKED BY OWNER OF LOT 15, WITH WOODEN LATH, LABELED "PROPERTY LINE"
- CALCULATE TIE

RECORD OF SURVEY

for

KENNETH STARK
of

A Portion of Parcel A 4M127
Plumas Eureka Estates
Unit No. 5
Located Within
NW 1/4, Section 9, T.22N., R.12E., M.D.M.
2004-0010103

PLUMAS COUNTY, CALIFORNIA

BY: RALPH W. KOEHNEN
CALIFORNIA LAND SURVEYOR LS 5147
CIVIL ENGINEER RCE 38356
BOX 214, QUINCY, CA. 95971
(530) 283-0677

FEBRUARY 19, 2008

SHEET 1 OF 1