

SURVEYOR'S STATEMENT


This map correctly represents a survey made by me or under my direction in conformance with the requirements of the Professional Land Surveyors' Act at the request of Tim Waits in April, 2009.



John L. Owen LS 5620

License Exp. 9-30-10

John L. Owen

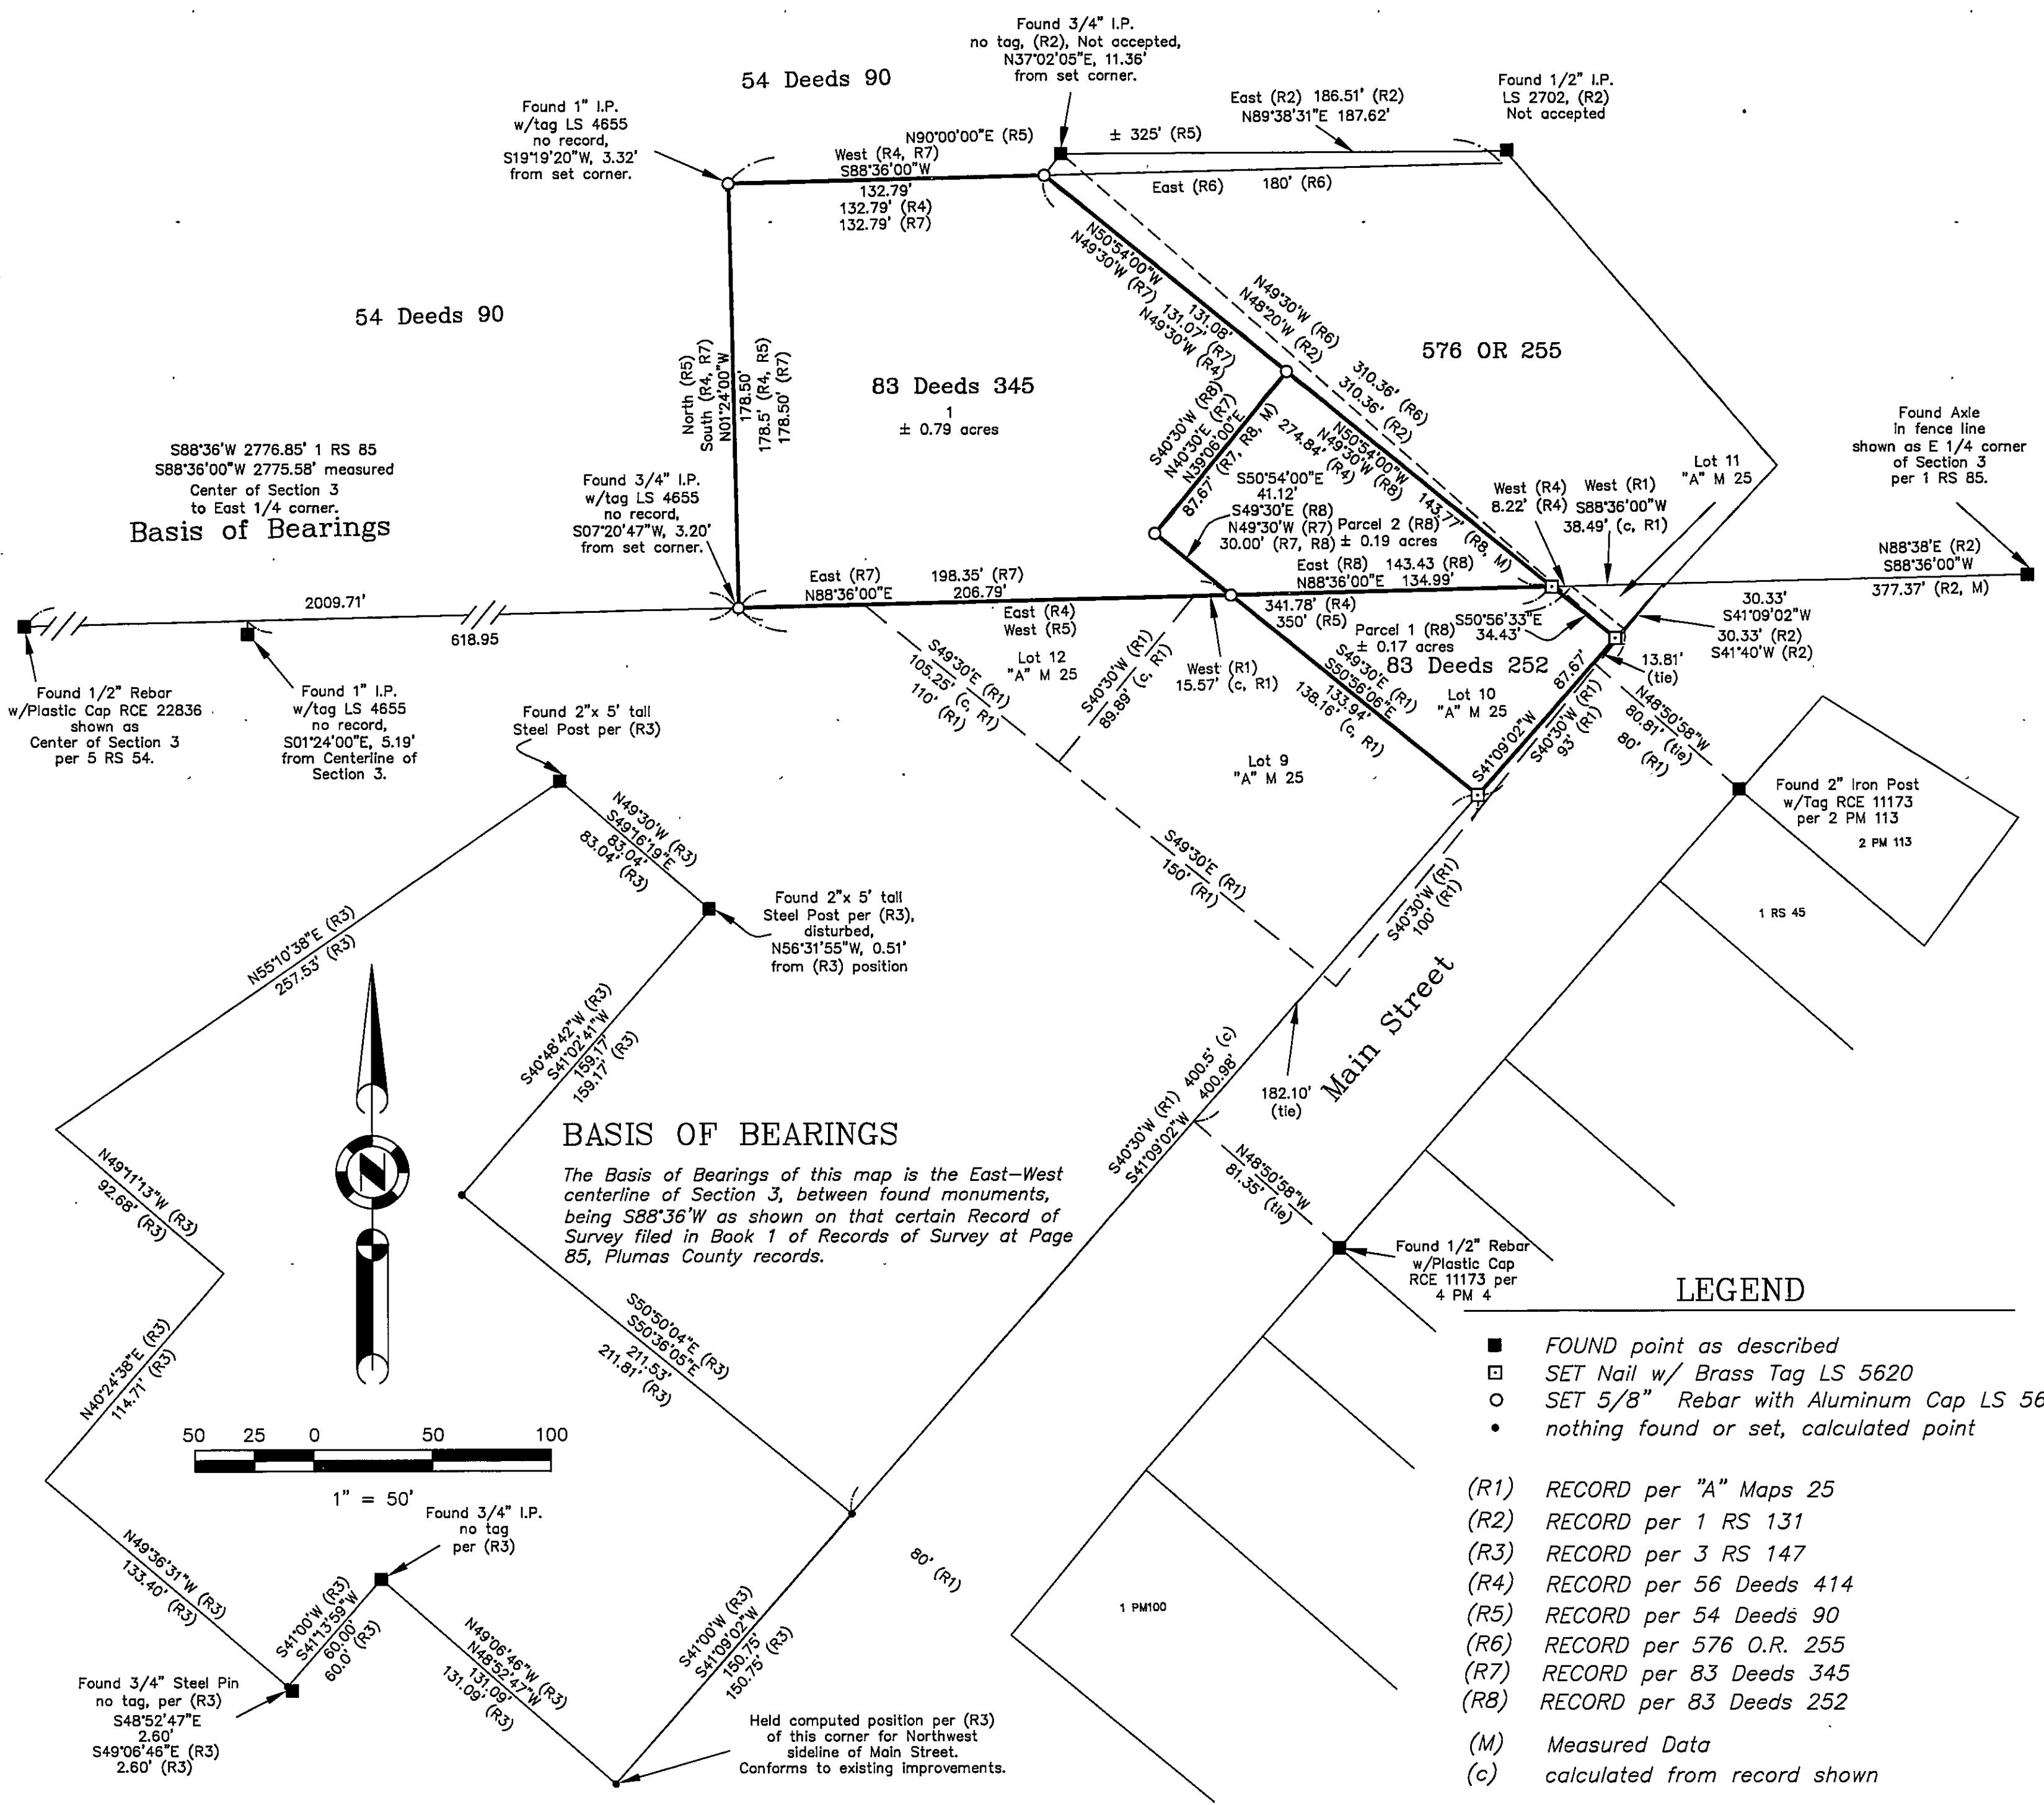

COUNTY SURVEYOR'S STATEMENT

This map has been examined in accordance with Section 8766 of the Professional Land Surveyors' Act this 24th day of September, 2009.

R. Tom Hunter

R. Tom Hunter RCE 30515
PLUMAS COUNTY SURVEYOR
License Expiration Date 3/31/10



RECORDER'S STATEMENT

Filed this 29th day of September, 2009 at 8:23 am. in Book 15 of Record of Surveys, at page 48, at the request of the County Surveyor.

Fee: \$8.00

Document No. 2009-0007158

Kathleen Williams
County Recorder
By: *Judy Morrow*
Deputy

RECORD OF SURVEY
for
Waits Family Trust &
Scruggs Family Trust

A portion of Lot 11, "A" Maps 25 and
a portion of the Northeast 1/4 of Section 3
Township 26 North, Range 9 East, M.D.M.

Plumas County ~ California
Scale 1" = 50' June, 2009

Hamby Surveying Inc.
P.O. Box 1209
Portola, CA 96122
(530) 832-5571

SHEET 1 OF 1