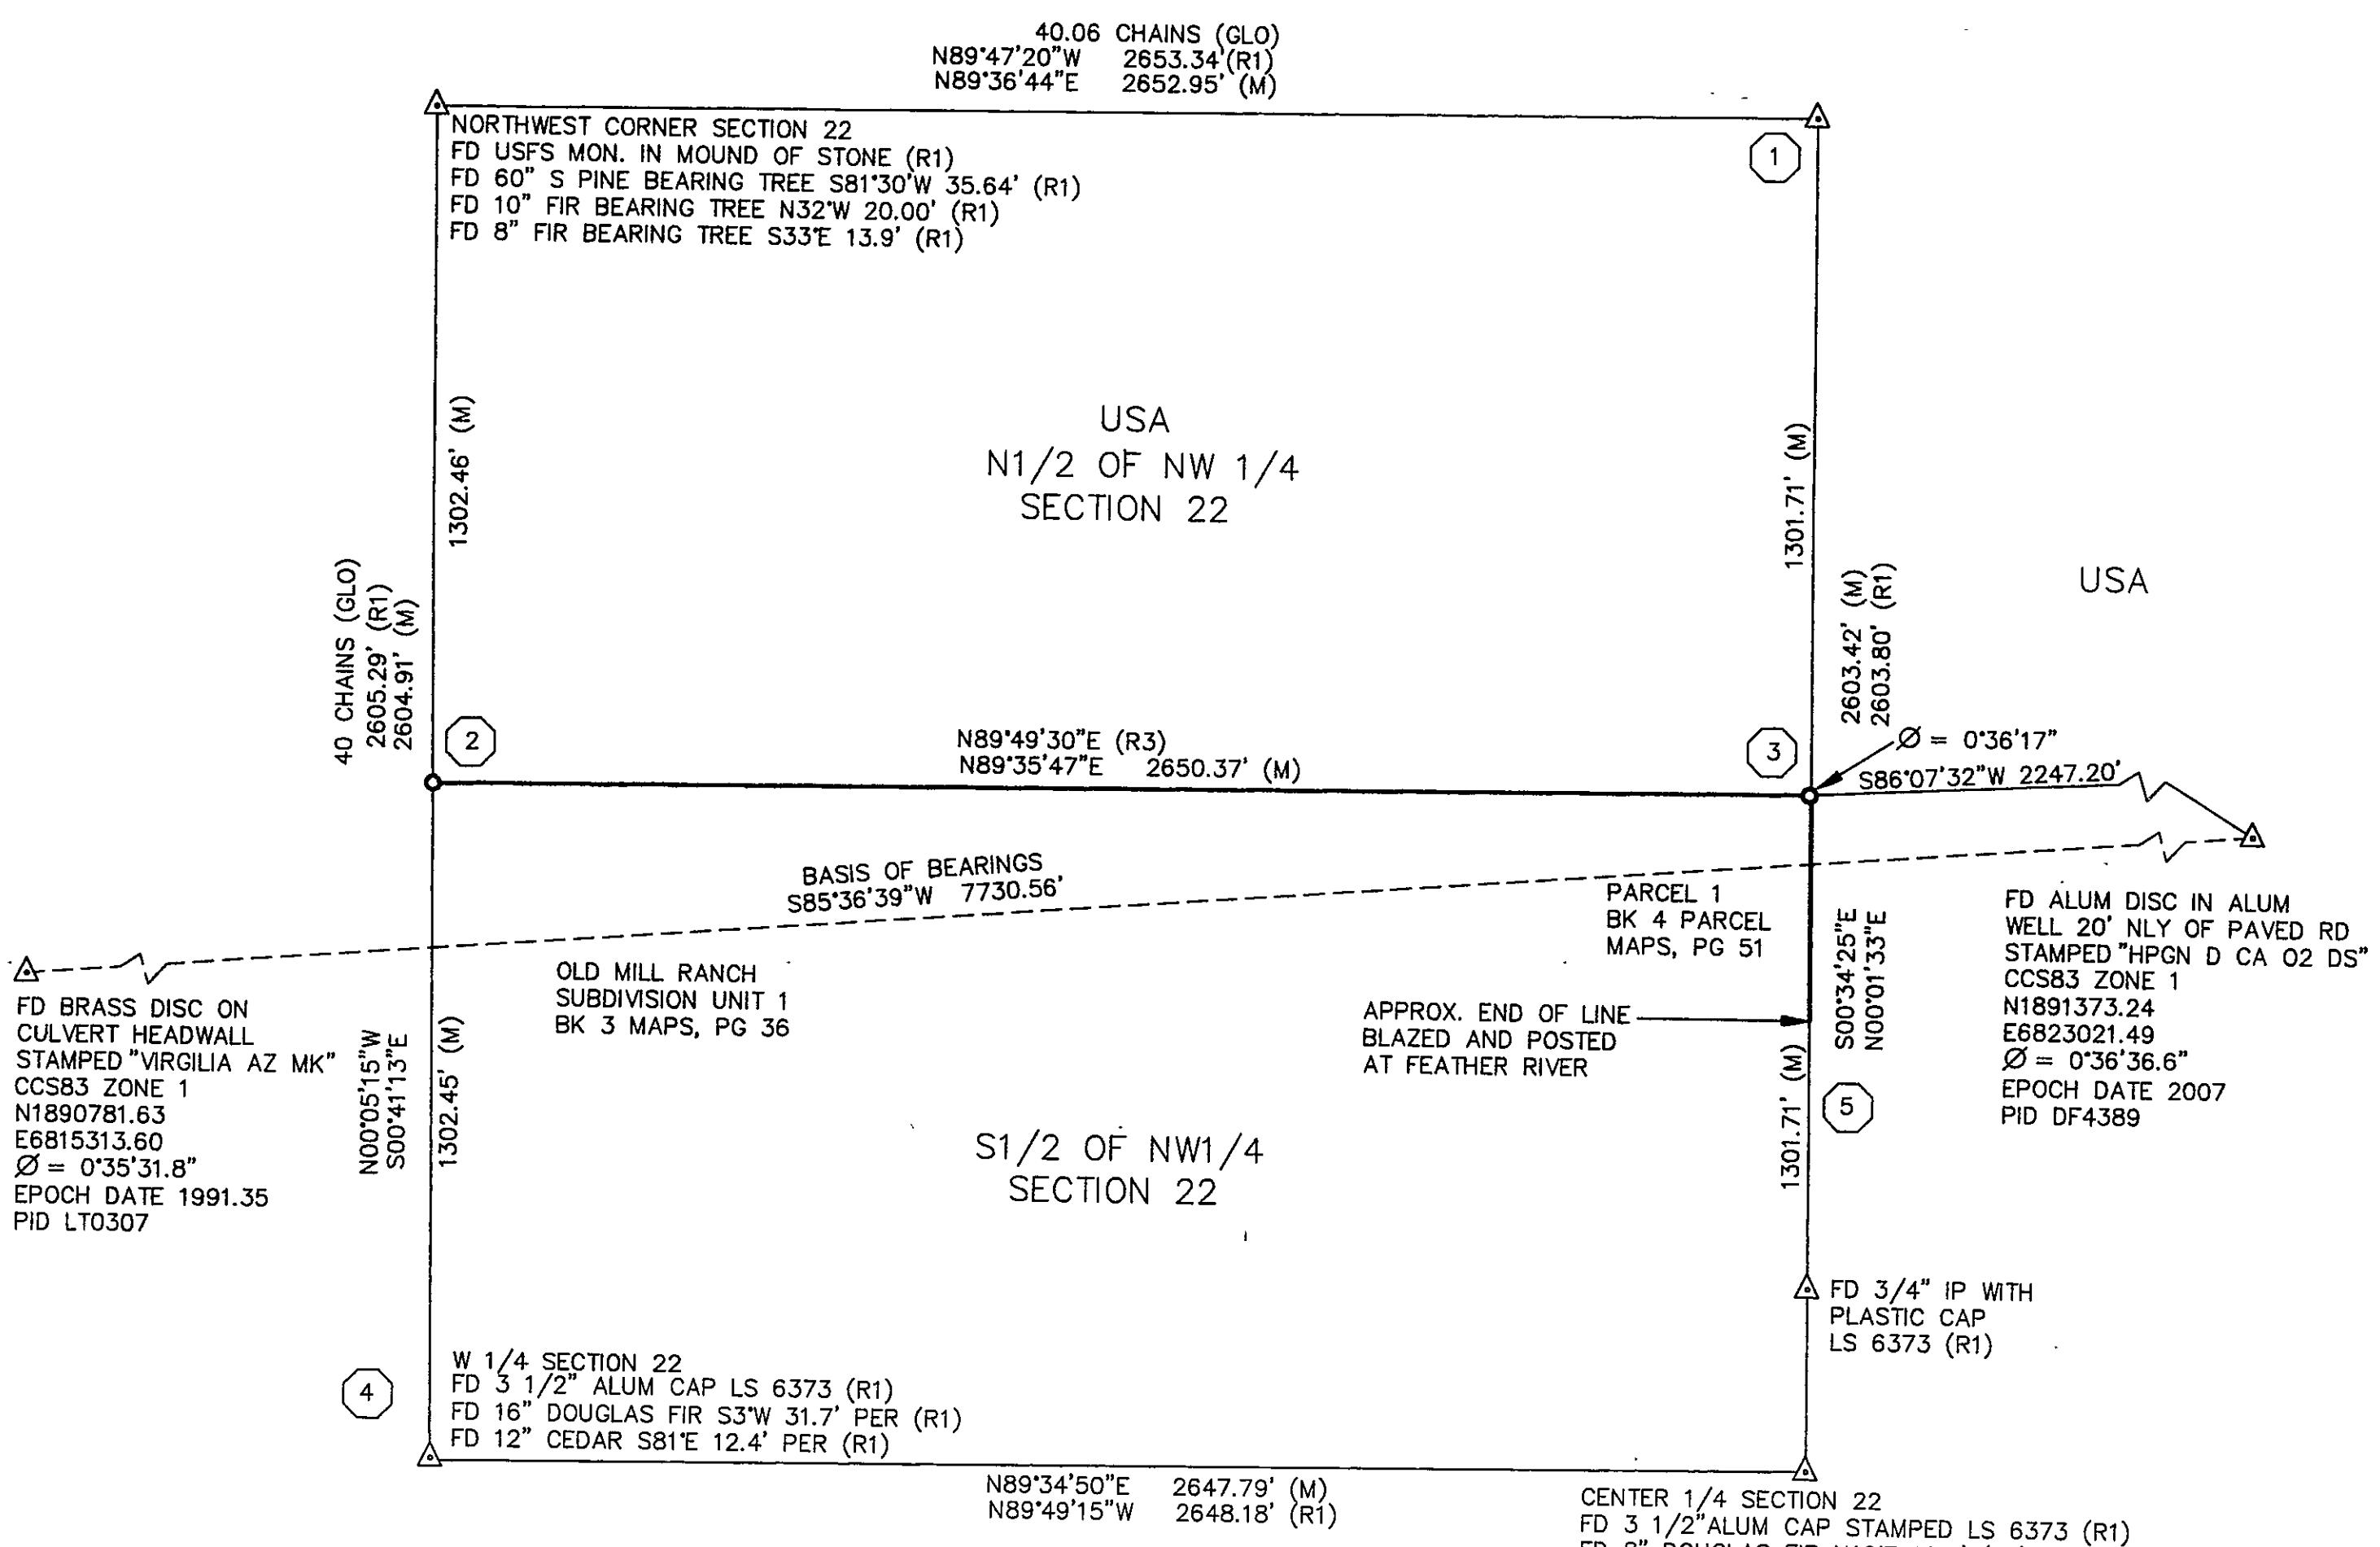


LEGEND

- △ INDICATES FOUND MONUMENT AS NOTED
- INDICATES SET 5/8" ALUM BAR WITH 3 1/2" ALUM CAP CAP STAMPED LS 6373, 2012
- (R1) INDICATES RECORD PER BOOK 9 OF RECORD OF SURVEY MAPS, PAGE 97 (GROUND DISTANCE)
- (R2) INDICATES RECORD PER BOOK 3 OF MAPS PAGE 36 (GROUND DISTANCE)
- (R3) INDICATES RECORD PER BOOK 4 OF PARCEL MAPS AT PAGE 51 (GROUND DISTANCE)
- (M) INDICATES MEASURED DISTANCE & BEARING (GRID DISTANCE)
- (GOV) INDICATES RECORD PER GLO SURVEY BY MINTO OCTOBER 1880
- INDICATES LINES BLAZED & POSTED PER USFS STANDARDS

- INDICATES DETAIL LOCATED ON SHEET 2

1" = 300'

BASIS OF BEARINGS


THE BASIS OF BEARINGS FOR THIS SURVEY IS THE CALCULATED BEARING BETWEEN FOUND GPS CONTROL STATIONS "HPGN D CA 02 DS" AND "VIRGINIA AZ MK" BEING S85°36'39"W.

COMBINED SCALE FACTOR

TO CALCULATE GROUND DISTANCES DIVIDE
MEASURED DISTANCE BY 0.99985273

SURVEYOR'S STATEMENT


THIS MAP CORRECTLY REPRESENTS A SURVEY MADE BY ME OR
UNDER MY DIRECTION IN CONFORMANCE WITH THE REQUIREMENTS
OF THE PROFESSIONAL LAND SURVEYOR'S ACT AT THE REQUEST OF
USFS DURING FEBRUARY, 2012.

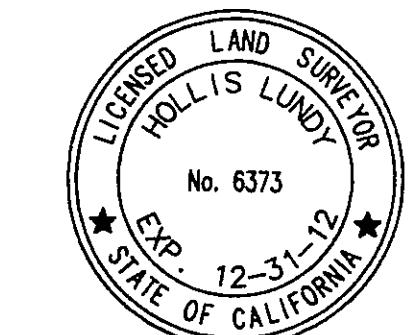

Hollis Lundy
HOLLIS LUNDY
P.L.S. NO. 6373
LICENSE EXPIRATION DATE: 12/31/2012

COUNTY SURVEYOR'S STATEMENT

THIS MAP HAS BEEN EXAMINED IN ACCORDANCE WITH SECTION
8766 OF THE PROFESSIONAL LAND SURVEYOR'S ACT THIS 23rd DAY OF
April, 2012.

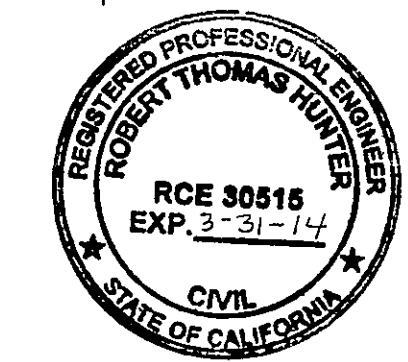

R. Tom Hunter
TOM HUNTER RCE 35015
PLUMAS COUNTY SURVEYOR
LICENSE EXPIRATION DATE: 03/31/2014

RECORDER'S STATEMENT

FILED THIS 26th DAY OF April, 2012
AT 9:25 A.M. IN BOOK 15 OF RECORD OF SURVEYS
AT PAGES 91-92

AT THE REQUEST OF PLUMAS COUNTY SURVEYOR.

KATHLEEN WILLIAMS
COUNTY CLERK-RECORDER


10.00
FEE: DOCUMENT NO: 2012-0002635 BY: *Melinda Borden*
DEPUTY

RECORD OF SURVEY FOR USDA FOREST SERVICE

BEING IN THE NW 1/4 OF SECTION 22
T 25 N, R 8 E, MDM.
PLUMAS COUNTY, CALIFORNIA

12-02-006

FEBRUARY 2012

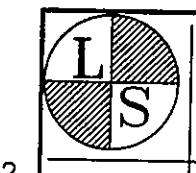

L & L SURVEYING

1007 BILLE ROAD PO BOX 671 PARADISE, CA 95967 (530)877-4300

SHEET 1 OF 2