


STATE HWY. 147

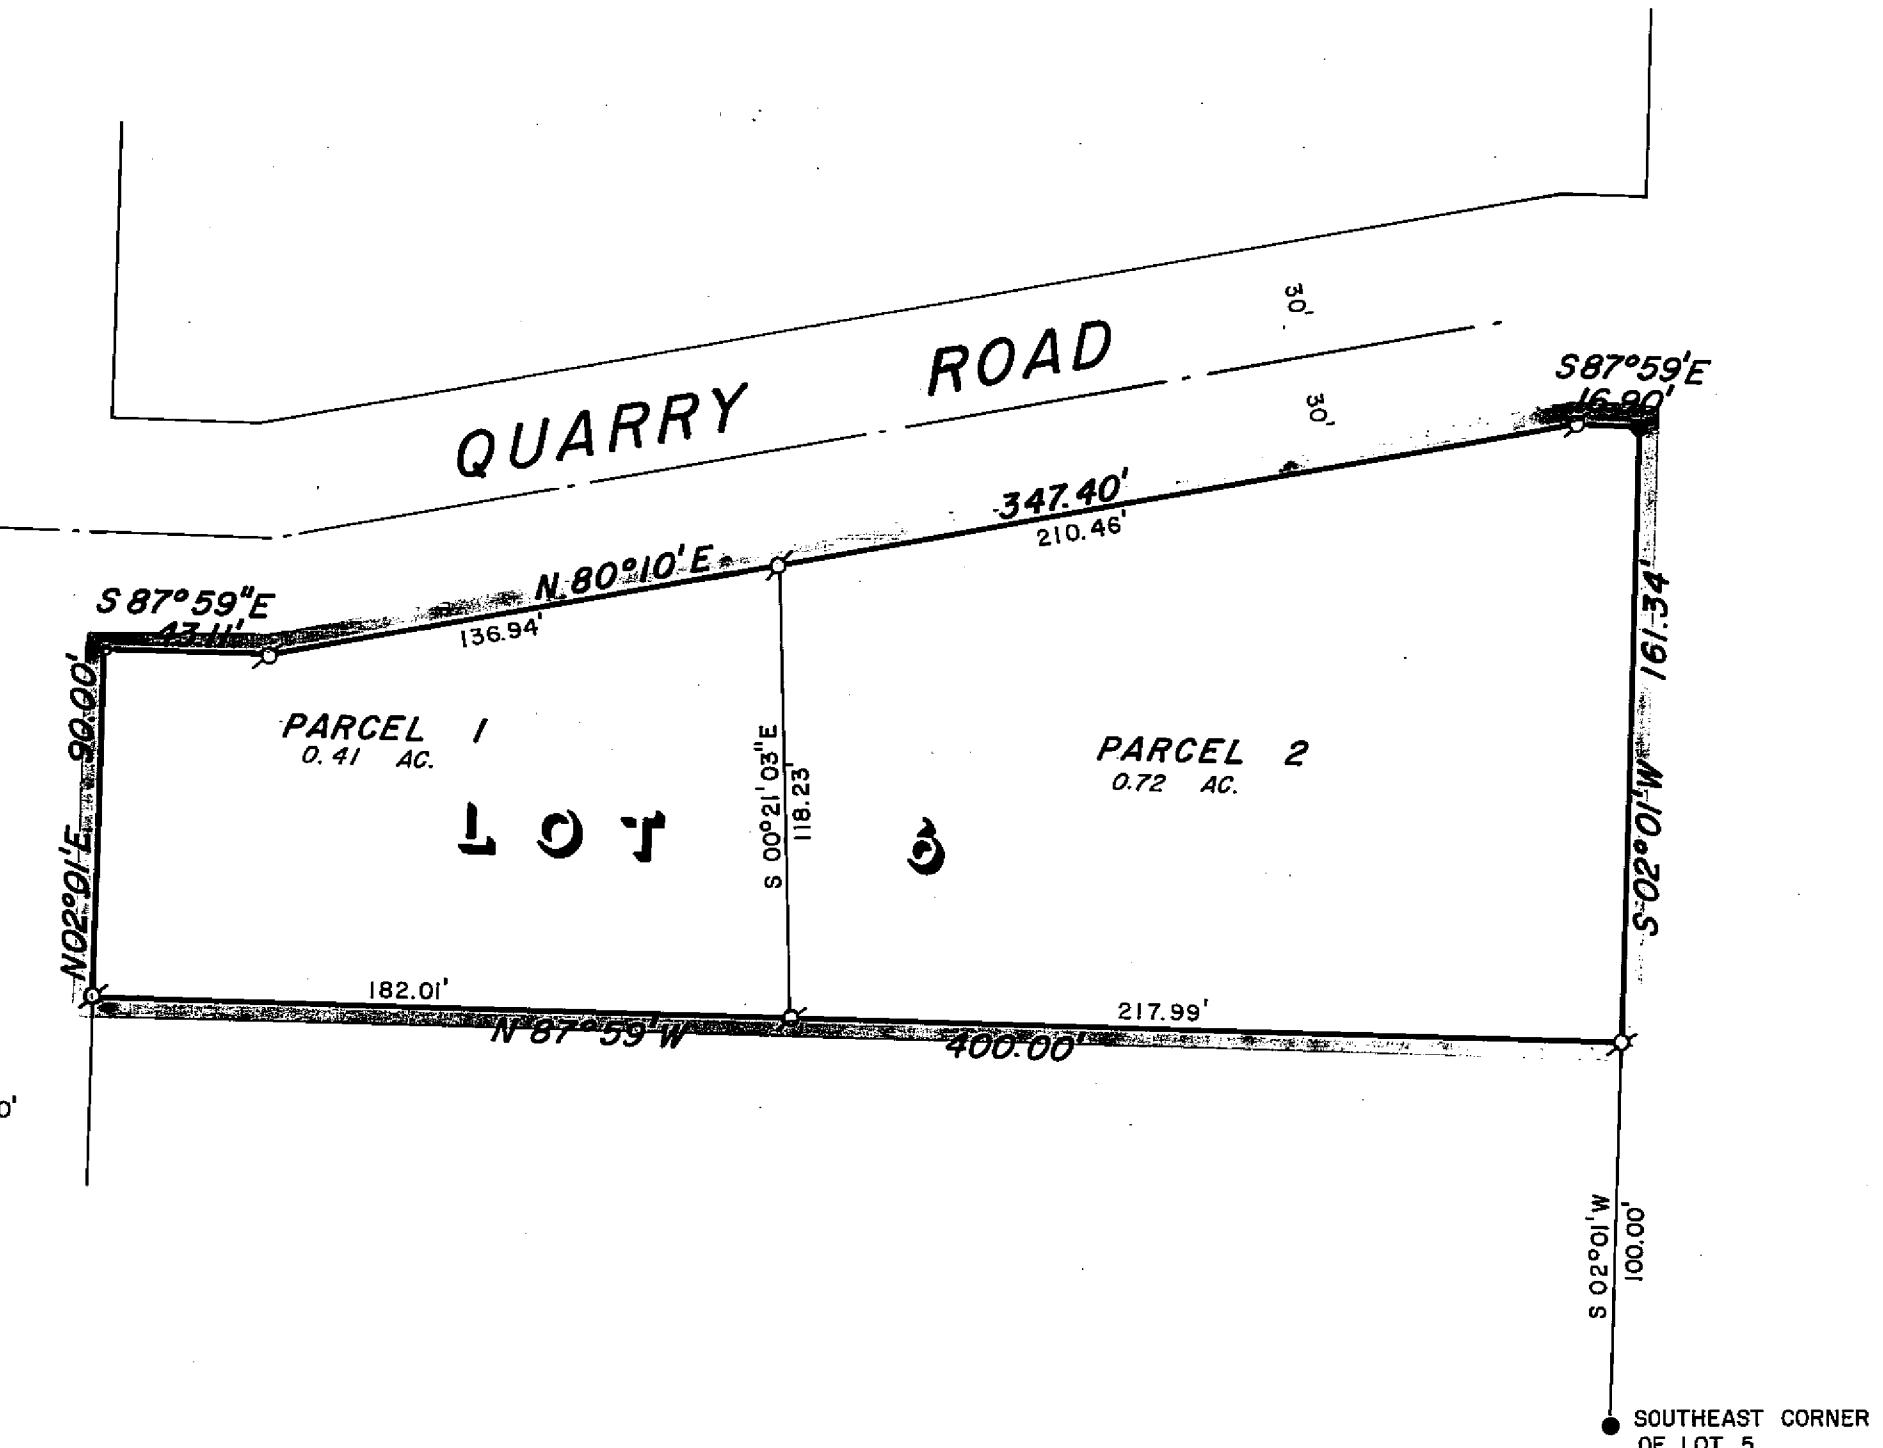

NOTES

THE BASIS OF BEARING IS THE EAST LINE OF LOT 6 OF BLOCK 3 GIVEN AS S02°01'W ON THAT CERTAIN MAP OF THE INDIAN HILLS SUBDIVISION NO. ONE FILED JUNE 13, 1950, IN THE OFFICIAL RECORDS OF THE COUNTY OF PLUMAS, STATE OF CALIFORNIA, FILE NO. 2293.

TOTAL ACREAGE

1.13 AC.

SURVEYOR'S CERTIFICATE

THIS MAP WAS PREPARED BY ME OR UNDER MY DIRECTION AND IS BASED UPON A FIELD SURVEY IN CONFORMANCE WITH THE REQUIREMENTS OF THE SUBDIVISION MAP ACT AT THE REQUEST OF ROSE CHERRY IN SEPTEMBER, 1967. I HEREBY CERTIFY THAT IT CONFORMS TO THE APPROVED TENTATIVE MAP AND THE CONDITIONS OF APPROVAL THEREOF, AND THAT ALL PROVISIONS OF APPLICABLE STATE LAW AND LOCAL ORDINANCES HAVE BEEN COMPLIED WITH.

Edward P. Norris
EDWARD P. NORRIS, L.S. 2846

RECORDER'S CERTIFICATE

FILED FOR RECORD THIS 30th DAY OF October, 1967,
AT 10:25 A.M. IN BOOK 1 OF PARCEL MAPS AT PAGE 99 AT
THE REQUEST OF WALTER B. GRIMES. RECORDING NO. 2092.

FEE 5.00


Stanley Gronvold
COUNTY RECORDER

BY _____ DEPUTY

COUNTY ENGINEER'S CERTIFICATE

THIS MAP HAS BEEN EXAMINED FOR CONFORMANCE WITH THE REQUIREMENTS OF SECTION 11575 OF THE SUBDIVISION MAP ACT THIS 27th DAY OF October, 1967.

Lawrence J. Brock
LAWRENCE J. BROCK, R.C.E. 13528

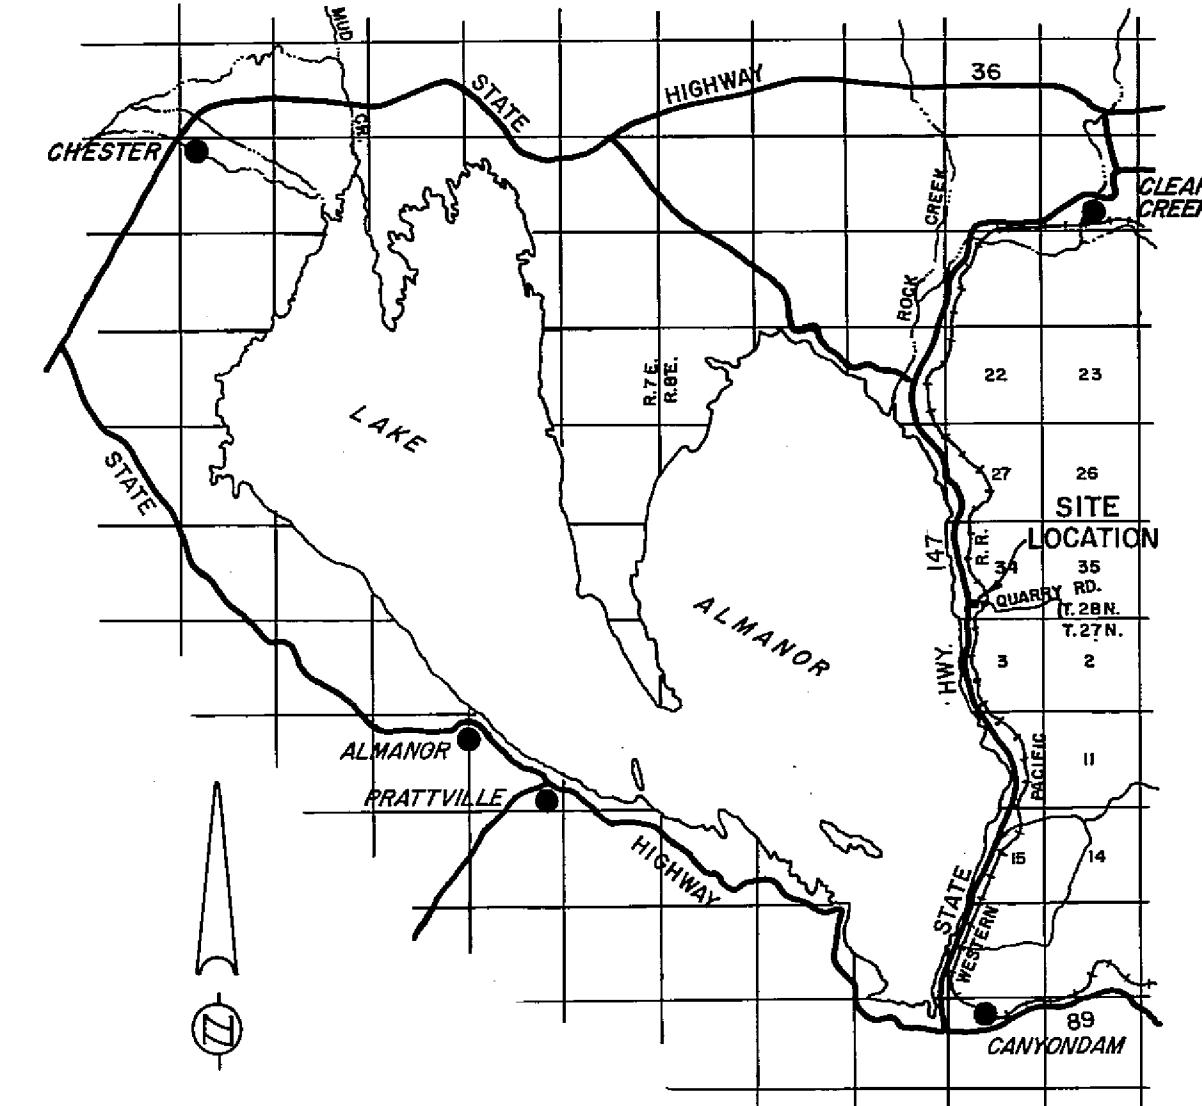

LEGEND

FOUND IRON PIPE
SET 3/4" IRON PIPE MARKED R.C.E. 7294
LOT CORNER NOT SET

PARCEL MAP
LOT 6 OF BLOCK 3 OF THE
INDIAN HILLS SUBDIVISION NO. 1
PLUMAS COUNTY, CALIFORNIA

FOR
ROSE CHERRY

SCALE: 1" = .50' SEPTEMBER, 1967

G WALTER B. **A** SSOC.
GRIMES CIVIL ENGINEERS & LAND SURVEYORS
1356 MANGROVE AVENUE, CHICO, CALIFORNIA