


89

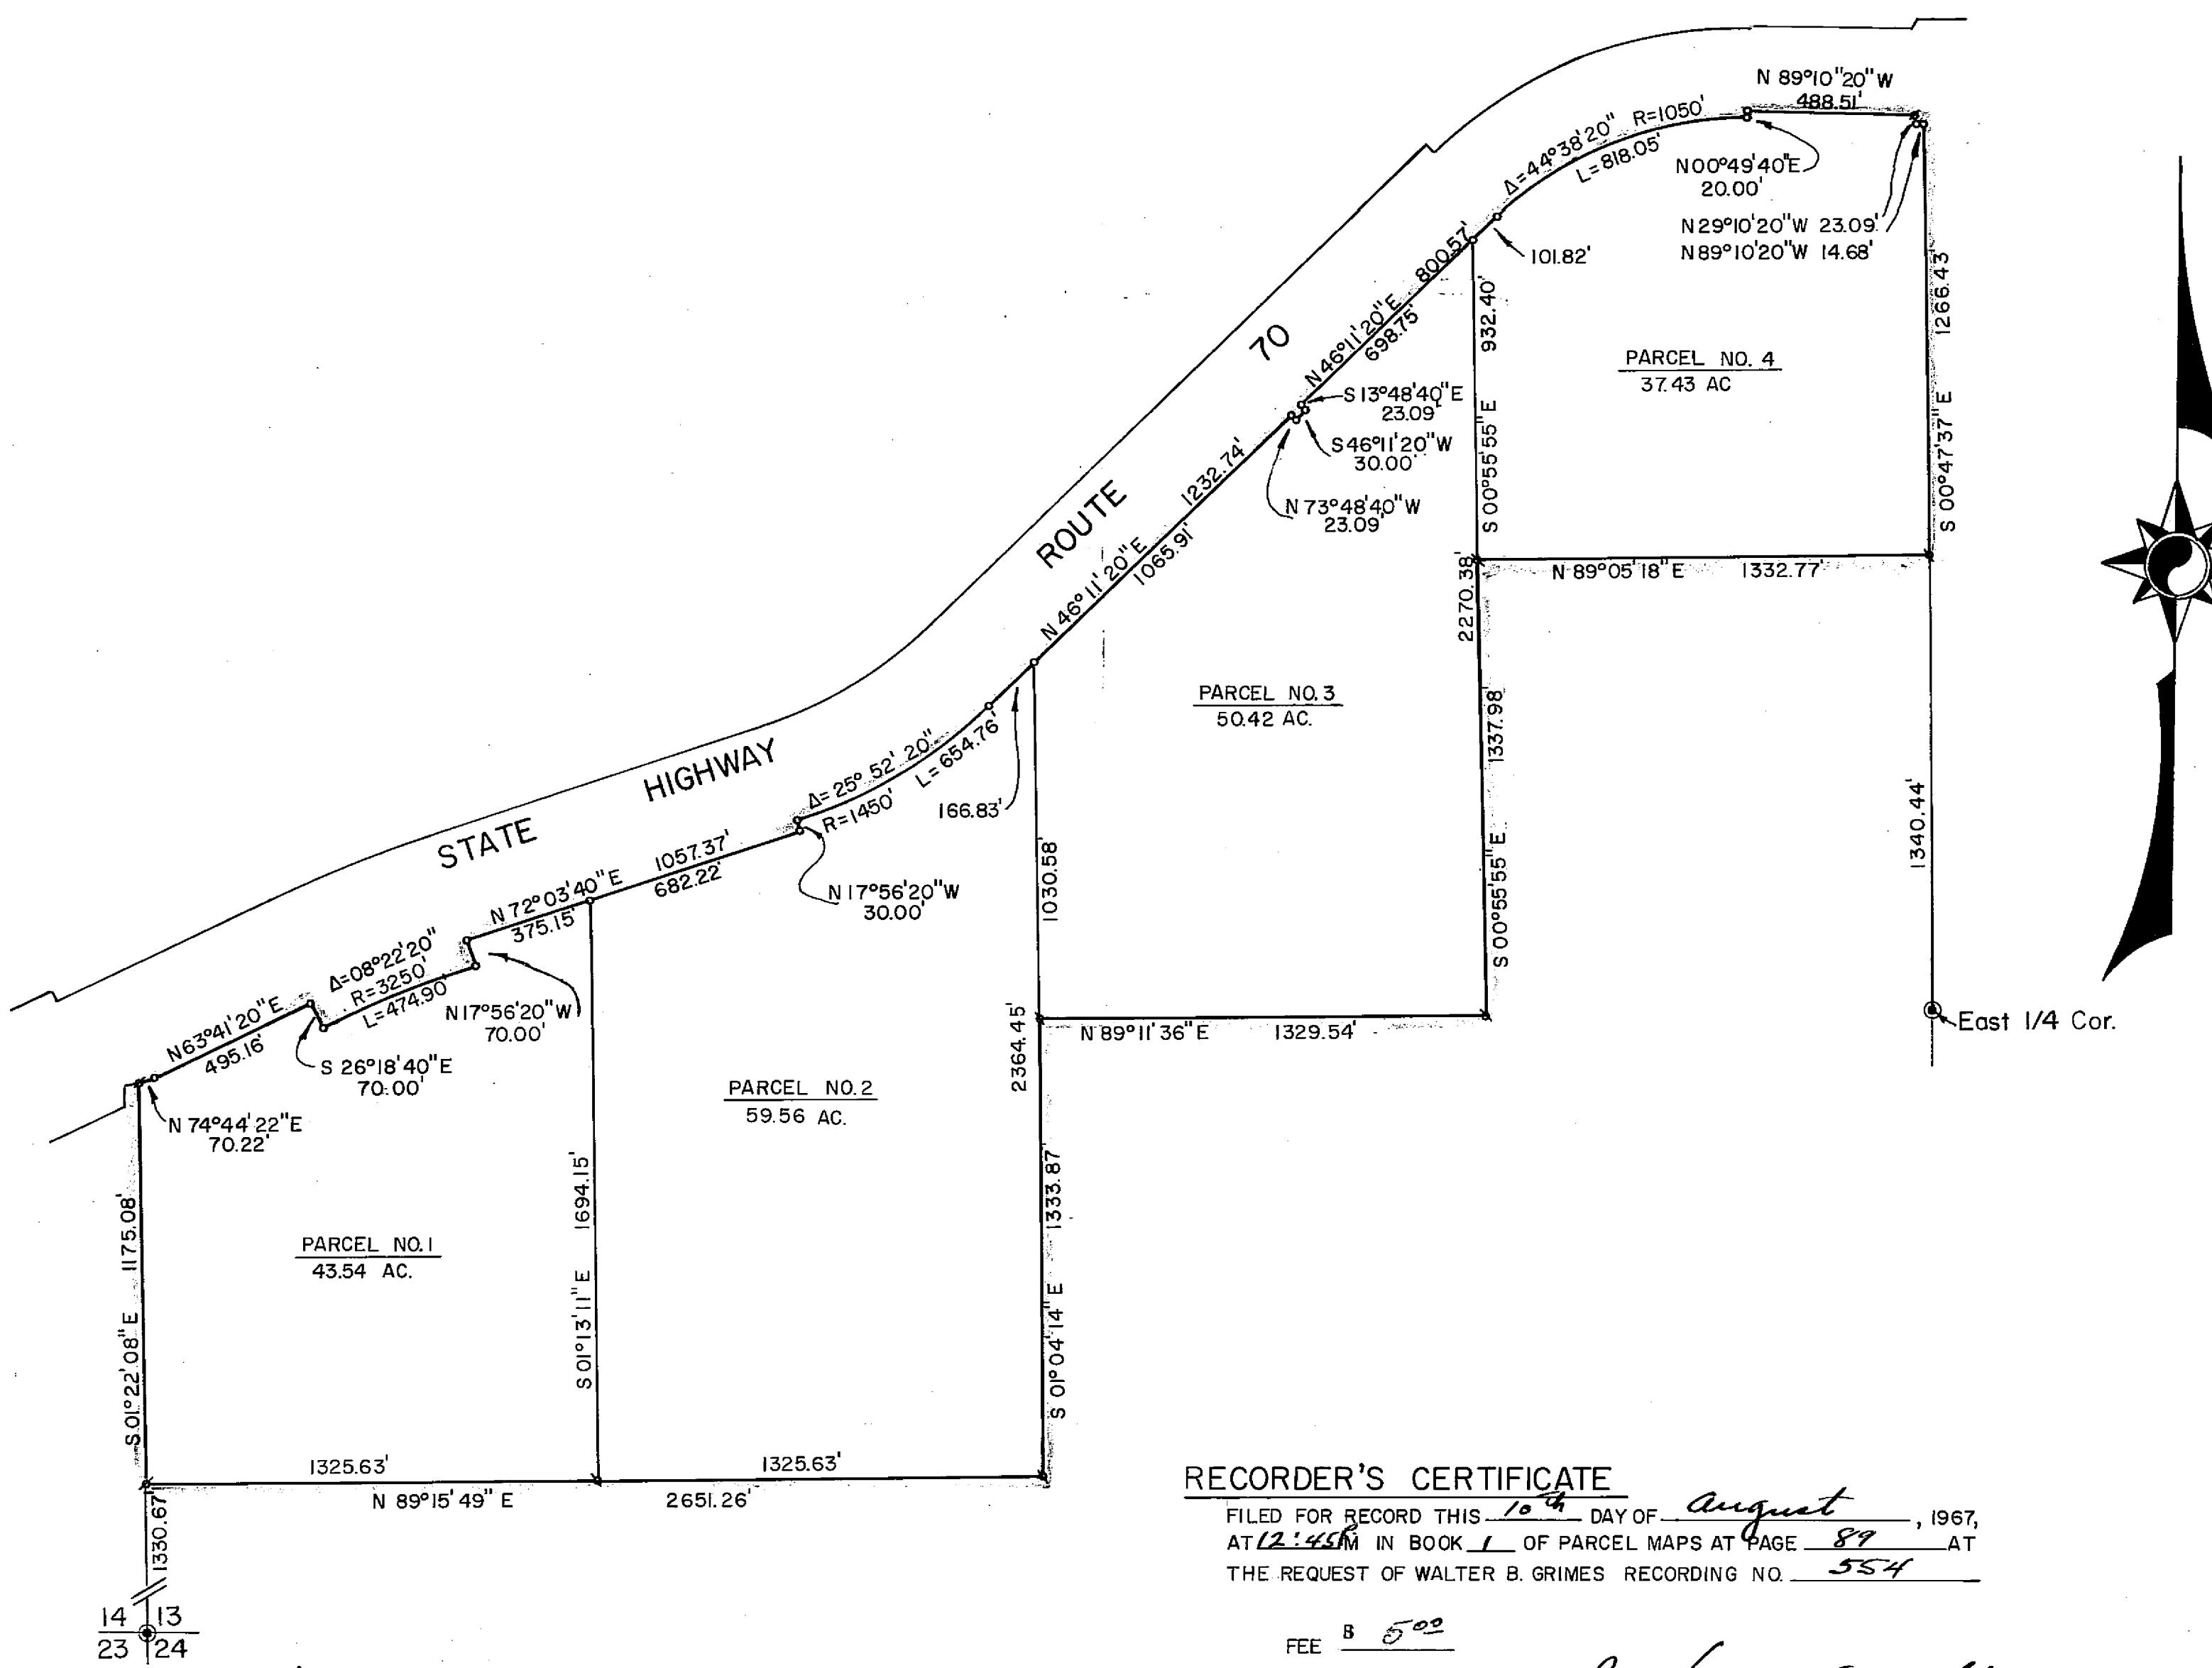

**SURVEYOR'S CERTIFICATE**

THIS MAP WAS PREPARED BY ME OR UNDER MY DIRECTION AND WAS  
COMPILED FROM RECORD DATA IN CONFORMANCE WITH THE REQUIREMENTS  
OF THE SUBDIVISION MAP ACT AT THE REQUEST OF CAROLYN AND MAX LONG  
IN MAY 1967. I HEREBY CERTIFY THAT IT CONFORMS TO THE  
APPROVED TENTATIVE MAP AND THE CONDITIONS OF APPROVAL  
THEREOF THAT ALL PROVISIONS OF APPLICABLE STATE LAW AND LOCAL  
ORDINANCES HAVE BEEN COMPLIED WITH.

Edward P. Norris  
EDWARD P. NORRIS L.S 2846

COUNTY ENGINEER'S CERTIFICATE

THIS MAP HAS BEEN EXAMINED FOR CONFORMANCE WITH THE REQUIREMENTS  
OF SECTION 11575 OF THE SUBDIVISION MAP ACT THIS 9<sup>TH</sup> DAY OF  
AUGUST, 1967

Lawrence J. Brock  
LAWRENCE J. BROCK R.C.E. 13528

Location Map showing a grid of roads and landmarks. The grid has major roads labeled "STATE", "Hwy", "R. 12 E.", "R. 13 E.", and "ALT.". Landmarks include "BLAIRSDEN", "DELEKER", "PORTOLA", "GRAEAGLE", and "GOLE". A scale bar at the bottom indicates 0 to 4 miles.

## NOTES

THE BASIS OF BEARING IS THE CENTERLINE OF STATE HIGHWAY ROUTE NO 70 FROM STA. F 200+10.71 TO STA. F 220+97.10 GIVEN AS N46°11'20"E ON THE RECONSTRUCTION MAP THEREOF DATED MARCH, 1960

THE PROPERTY SHOWN HEREIN IS SUBJECT TO THOSE CERTAIN EASEMENTS DESCRIBED IN THE DEED RECORDED NOVEMBER 22, 1965 IN BOOK 171, PAGE 122 OF OFFICIAL RECORDS OF PLUMAS COUNTY.

## LEGEND

INDICATES FOUND 3/4" IRON PIPE \_\_\_\_\_  
FOUND CORNERS AS SHOWN ON MAP FILED IN BOOK  
3 OF RECORDS OF SURVEY, AT PAGE 72, RECORDS  
OF PLUMAS COUNTY. \_\_\_\_\_

# PARCEL MAP

A PORTION OF SECTION 13 T.22N., R.2E., M.D.B.&M.  
PLUMAS COUNTY, CALIFORNIA

MAP OF THE LANDS OF  
CAROLYN & MAX LONG JR.

SCALE 1" = 400'

MAY 1967

The logo consists of a stylized 'G' on the left and an 'A' on the right, separated by a horizontal line. The text 'WALTER B.' is positioned above the line, and 'GRIMES' is positioned below the line to the left of the 'A'. To the right of the 'A', the word 'ASSOC.' is written. Below the logo, the text 'CIVIL ENGINEERS & LAND SURVEYORS' is centered, followed by the address '1356 MANGROVE AVENUE CHICO, CALIFORNIA'.