


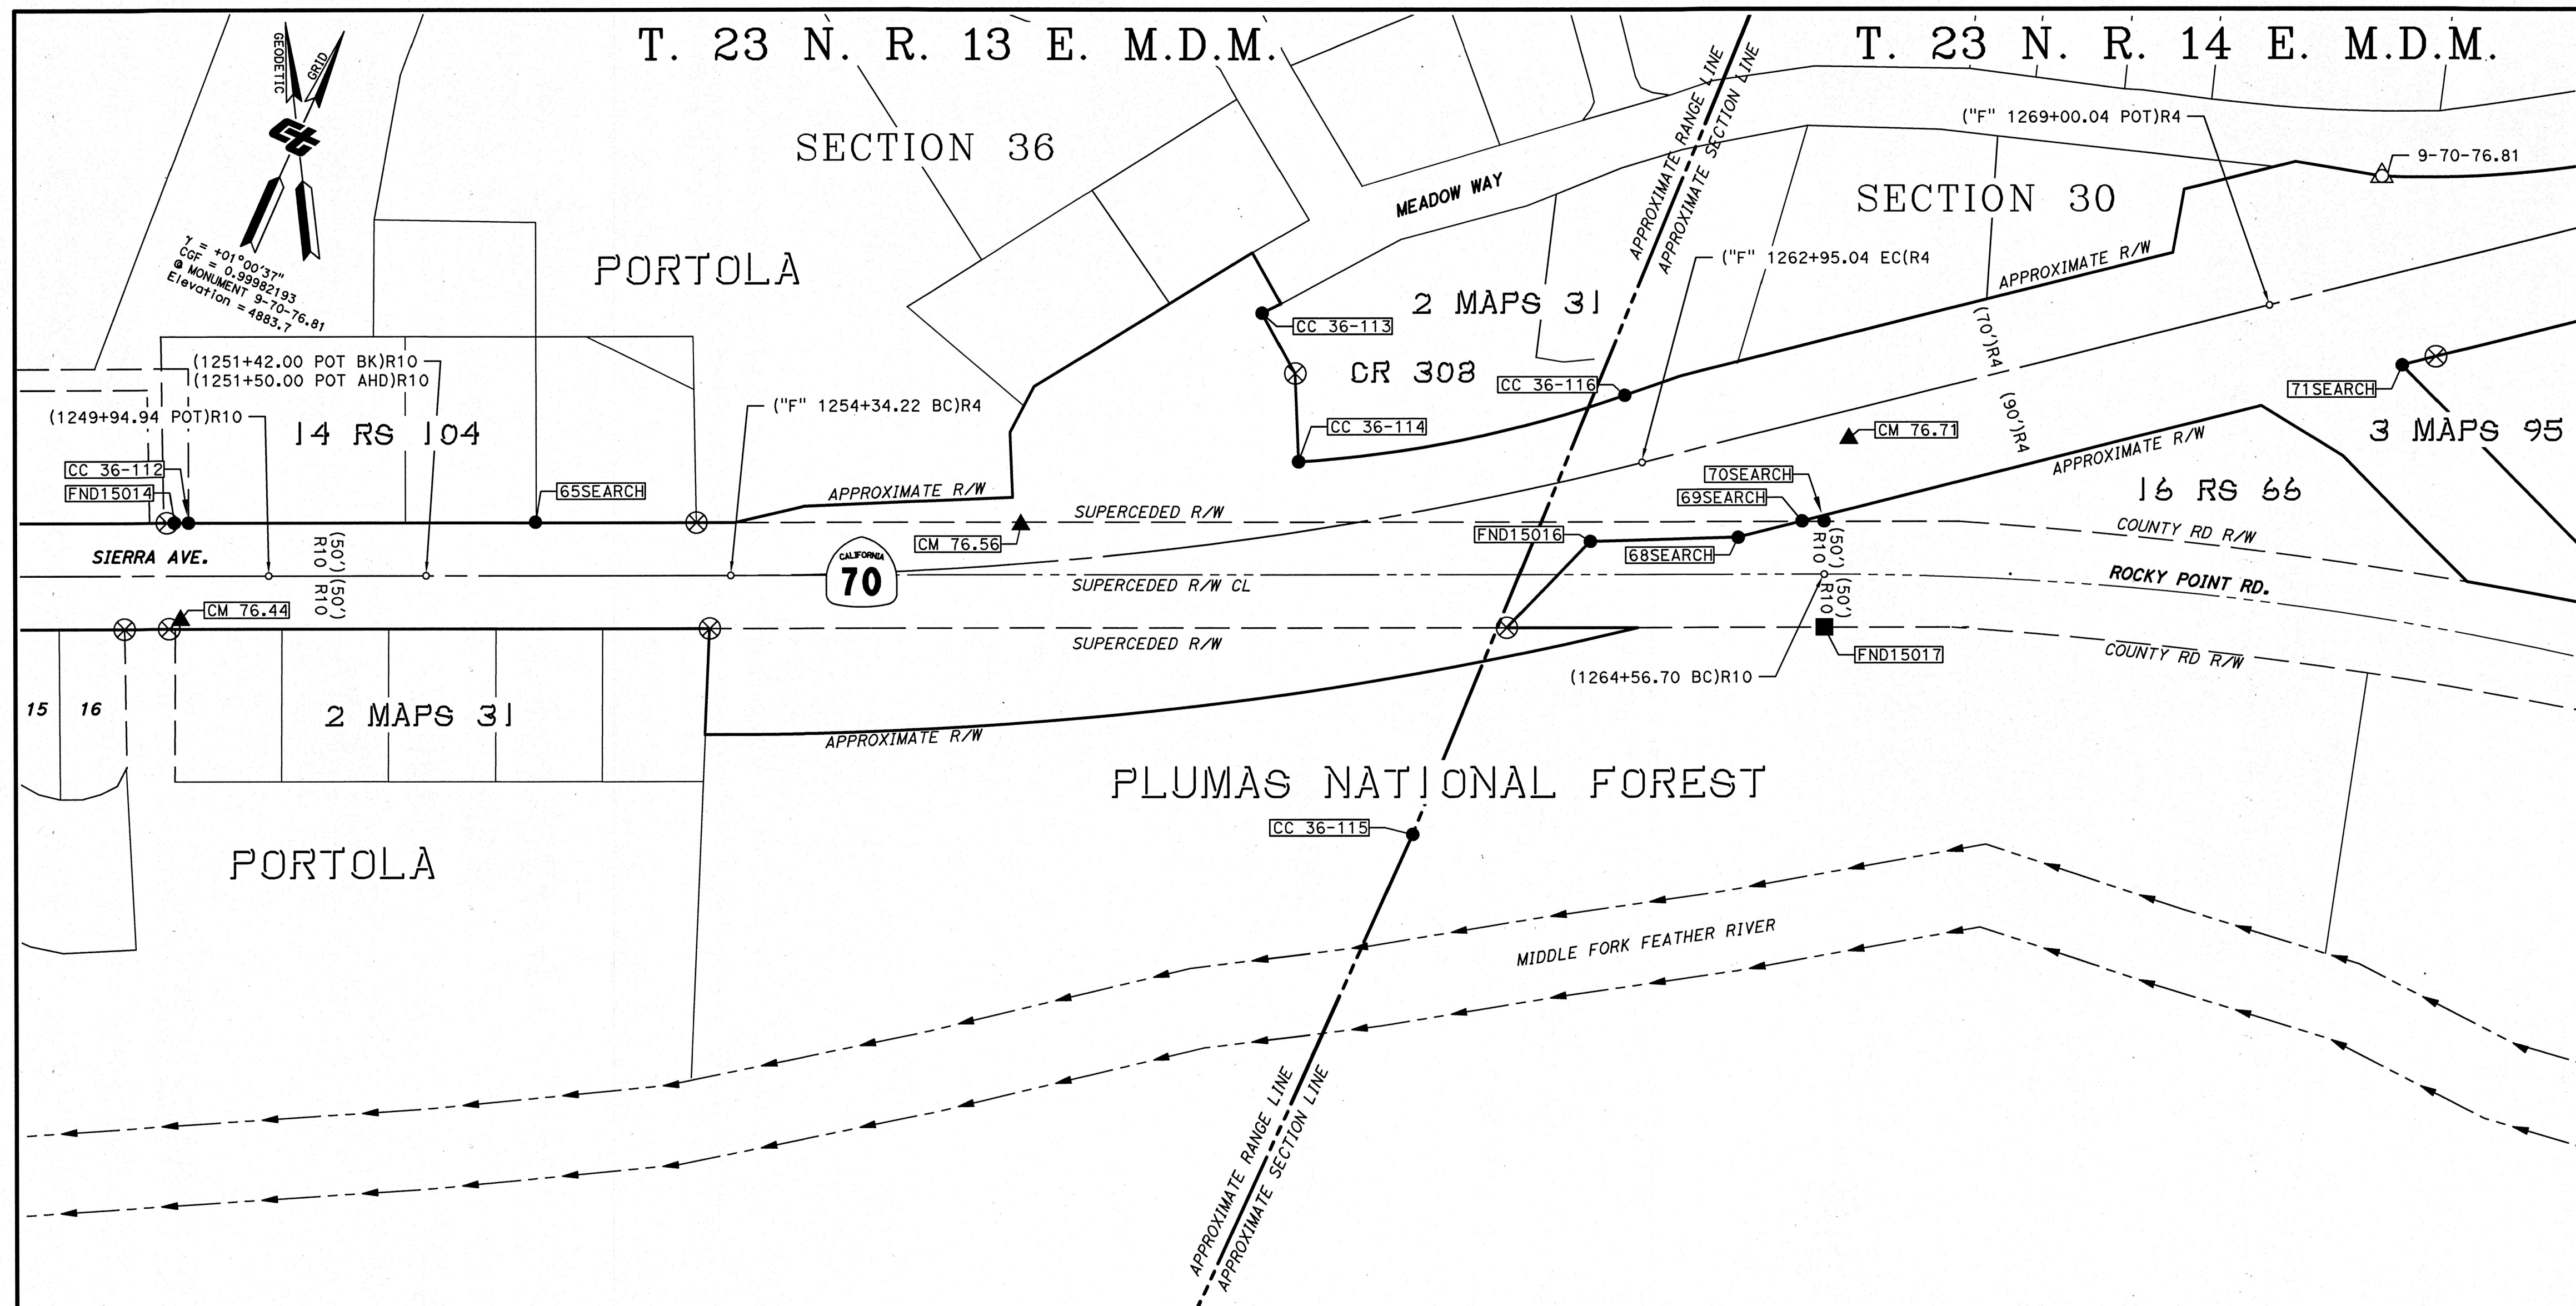

LEGEND

- △ CALTRANS GNSS Control Monument established for CALTRANS Project No. 02-1H580 (EFIS:02-1600-0024) per CALTRANS GNSS Project Control Surveys at 16 RSB 98-99 (R1) & 16 RSB 14 (R2) Plumas County Records
- ▲ CALTRANS Project Control Monument for CALTRANS Project No. 02-1H580 (EFIS: 02-1600-0024) Established by Total Station Traverse Surveys constrained to CALTRANS GNSS Project Control
- Found Corner Monument as noted and described on sheets 27-28
- Found 6"x6" Concrete R/W Monument
- ◇ Approximate Location of PLSS Section Corner or 1/4 Corner
- Dimension Point-Calculated Location-Not Searched For or Set
- ⊗ Searched for not Found (SFNF)

REFERENCES

- (R1) 16 RS 98-99, PCR (2022 CALTRANS GNSS Survey - Project EA:02-1H580/EFIS:02-1600-0024)
- (R2) 16 RS 14, PCR (2017 CALTRANS GNSS Survey - Project EA:02-4E810/EFIS:02-1200-0039)
- (R3) CALTRANS R/W Maps 9-21-390.10 thru 9-21-390.14 (Circa 1974)
- (R4) DOC NO. 2011-0006959 (DOT EASEMENT 13504 from USFS - Exhibit A: Sheets 100-113)
- (R5) Unrecorded CALTRANS Record of Survey - Sheet 024022.501 thru 024022.511 (Aug 1966)
- (R6) 6 RS 128, PCR (1984 CALTRANS RW Monumentation Record of Survey)
- (R7) CALTRANS R/W Maps 9-21-466.07 thru 466.16 (Circa 1962)
- (R8) 14 RS 36, PCR (2004 CALTRANS RW Monumentation Record of Survey)
- (R9) CALTRANS R/W Maps 129702.102 thru 129702.104 (Circa 1977)
- (R10) CALTRANS R/W Maps 9-21-464.01 thru 464.07 (Circa 1957)

FULL SIZE MAP SCALE: 1" = 100'
FEET 0 50 100 200 300

STATE OF CALIFORNIA CALIFORNIA STATE TRANSPORTATION AGENCY DEPARTMENT OF TRANSPORTATION					
RECORD OF SURVEY FOR MONUMENT PERPETUATION OF PROPERTY CORNERS AND RW MONUMENTS FOR CROMBERG REHAB PROJECT EA:02-1H580 ON CCS83(2011)EPOCH 2010.00-ZONE 1 IN THE COUNTY OF PLUMAS, STATE OF CALIFORNIA, ALONG STATE ROUTE 70 FROM POSTMILE 58.0 - 80.0 IN SECTIONS: 8-13, T23N, R11E, MDM 18,19,29-32, T23N, R12E, MDM 4,5,9-14, T22N, R12E, MDM 3-5,7,8,18, T22N, R13E, MDM 34-36, T23N, R13E, MDM 27,29,30, T23N, R14E, MDM					
DISTRICT	COUNTY	ROUTE	SHEET PM	SHEET NO.	TOTAL SHEETS
02	PLU	70	76.4 - 77.0	24	28