


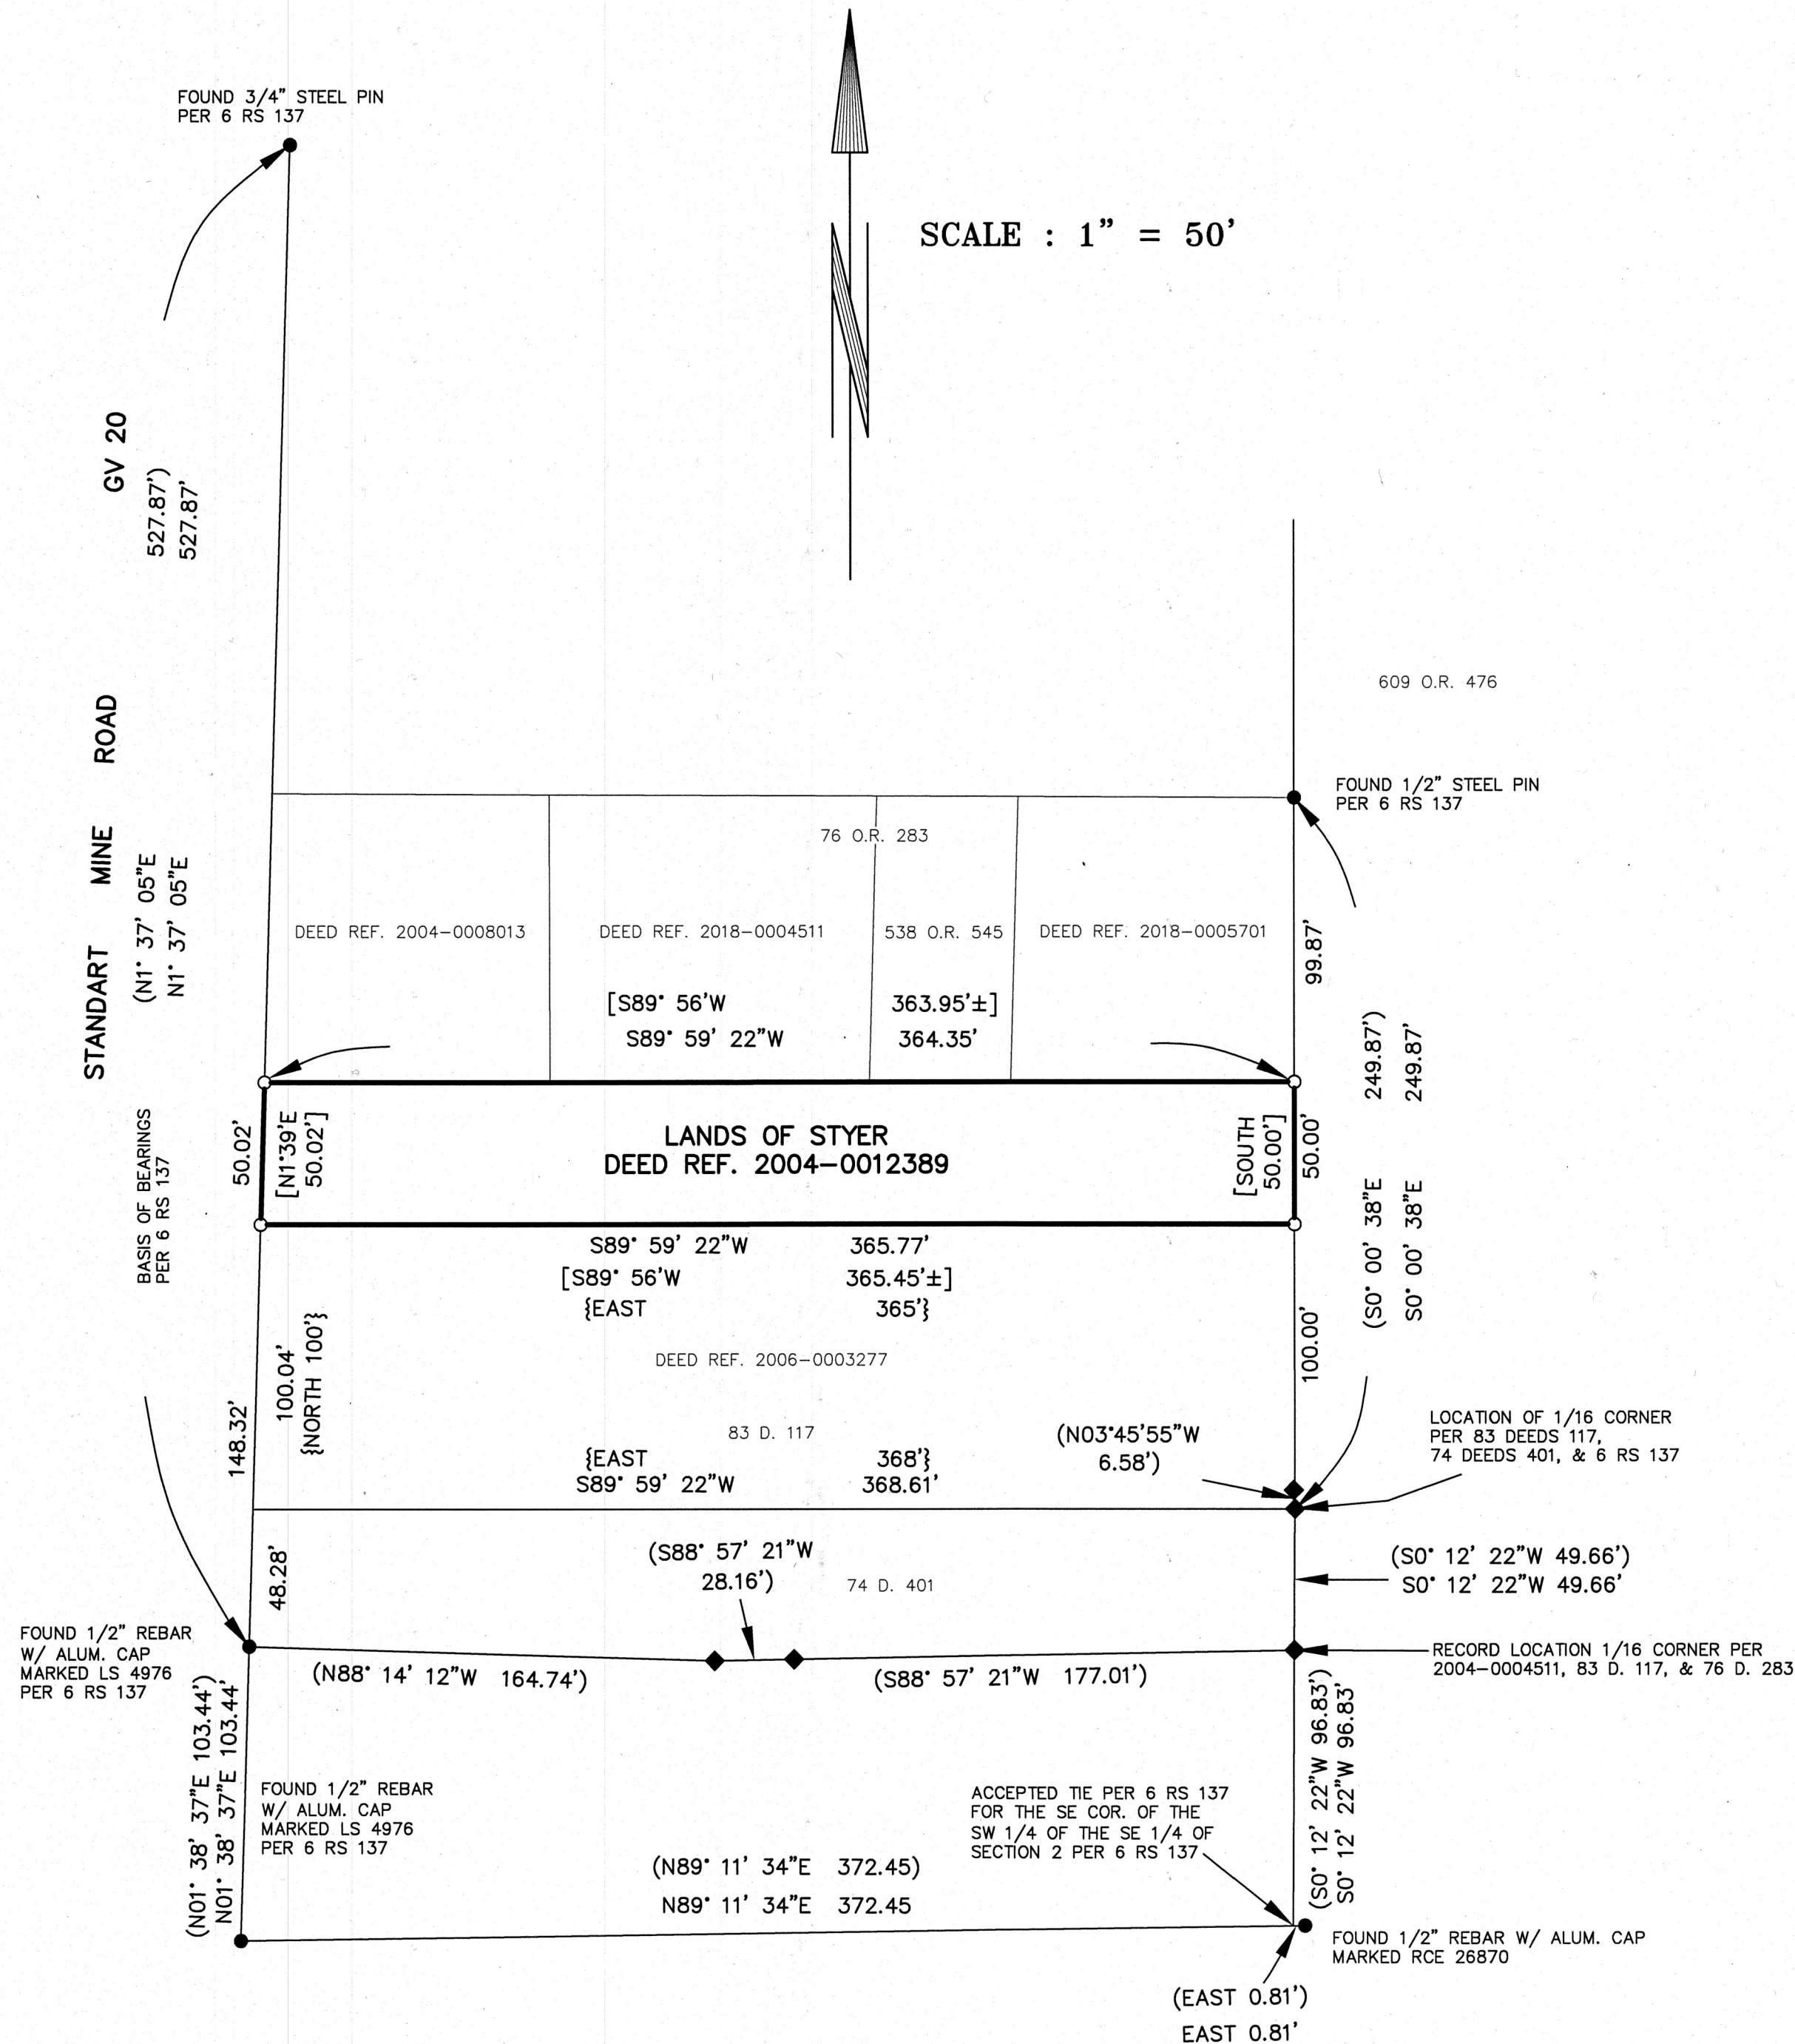

SURVEYOR'S STATEMENT

THIS MAP CORRECTLY REPRESENTS A SURVEY MADE BY ME OR UNDER MY DIRECTION IN CONFORMANCE WITH THE REQUIREMENTS OF THE PROFESSIONAL LAND SURVEYOR'S ACT AT THE REQUEST OF JOHN & MITZI STYER IN APRIL, 2023.


Vernon H. Templeton 7/12/23
VERNON H. TEMPLETON, L.S. 4647



COUNTY SURVEYOR'S STATEMENT

THIS MAP HAS BEEN EXAMINED IN ACCORDANCE WITH SECTION 8766 OF THE PROFESSIONAL LAND SURVEYOR'S ACT THIS 19 DAY OF July, 2023.

R. Tom Hunter
ROBERT THOMAS HUNTER R.C.E. 30515, PLUMAS COUNTY SURVEYOR
EXP. 03/31/2024

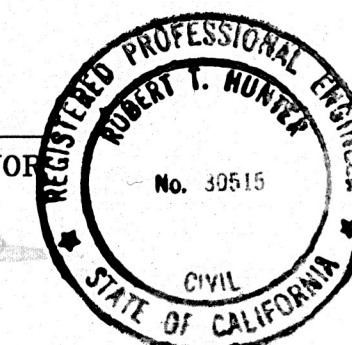

RECORDER'S STATEMENT

FILED THIS 24th DAY OF July, 2023, AT 8:30 A.M., IN BOOK 16 OF RECORD OF SURVEYS, AT PAGE 148, AT THE REQUEST OF THE PLUMAS COUNTY SURVEYOR.
FEE: \$ 83.00 DOCUMENT NO. 2023-0002865

MARCY DeMARTILE W. W. Tom Hunter
MARCY DeMARTILE, PLUMAS COUNTY RECORDER


1. THE PURPOSE OF THIS SURVEY IS TO MONUMENT THE LANDS OF STYER PER DEED REFERENCE 2004-0012389.
2. THE BASIS OF BEARINGS IS THE EASTERLY LINE OF STANDART MINE ROAD, SHOWN AS N01°37'05"E AS PER 6 RS 137.

LEGEND

- () RECORD PER 6 RS 137
- [] RECORD PER DEED REF. 2004-0012389
- { } RECORD PER 83 D. 117
- FOUND MONUMENTS AS NOTED
- SET 1/2" REBAR W/ CAP STAMPED LS 4647
- ◆ MONUMENTS SEARCHED FOR, NOT FOUND

R/S#
**RECORD OF SURVEY
FOR
JOHN & MITZI STYER**
IN SECTION 2, T.26N., R.9E., M.D.B. & M.
PLUMAS COUNTY, CALIFORNIA

SCALE : 1" = 50'

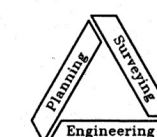

NST Engineering, Inc.
1495 Riverside Drive
Susanville, CA 96130
(530) 257-5173

APRIL 2023

2023-034

SHEET 1 OF 1

16 RS 148