


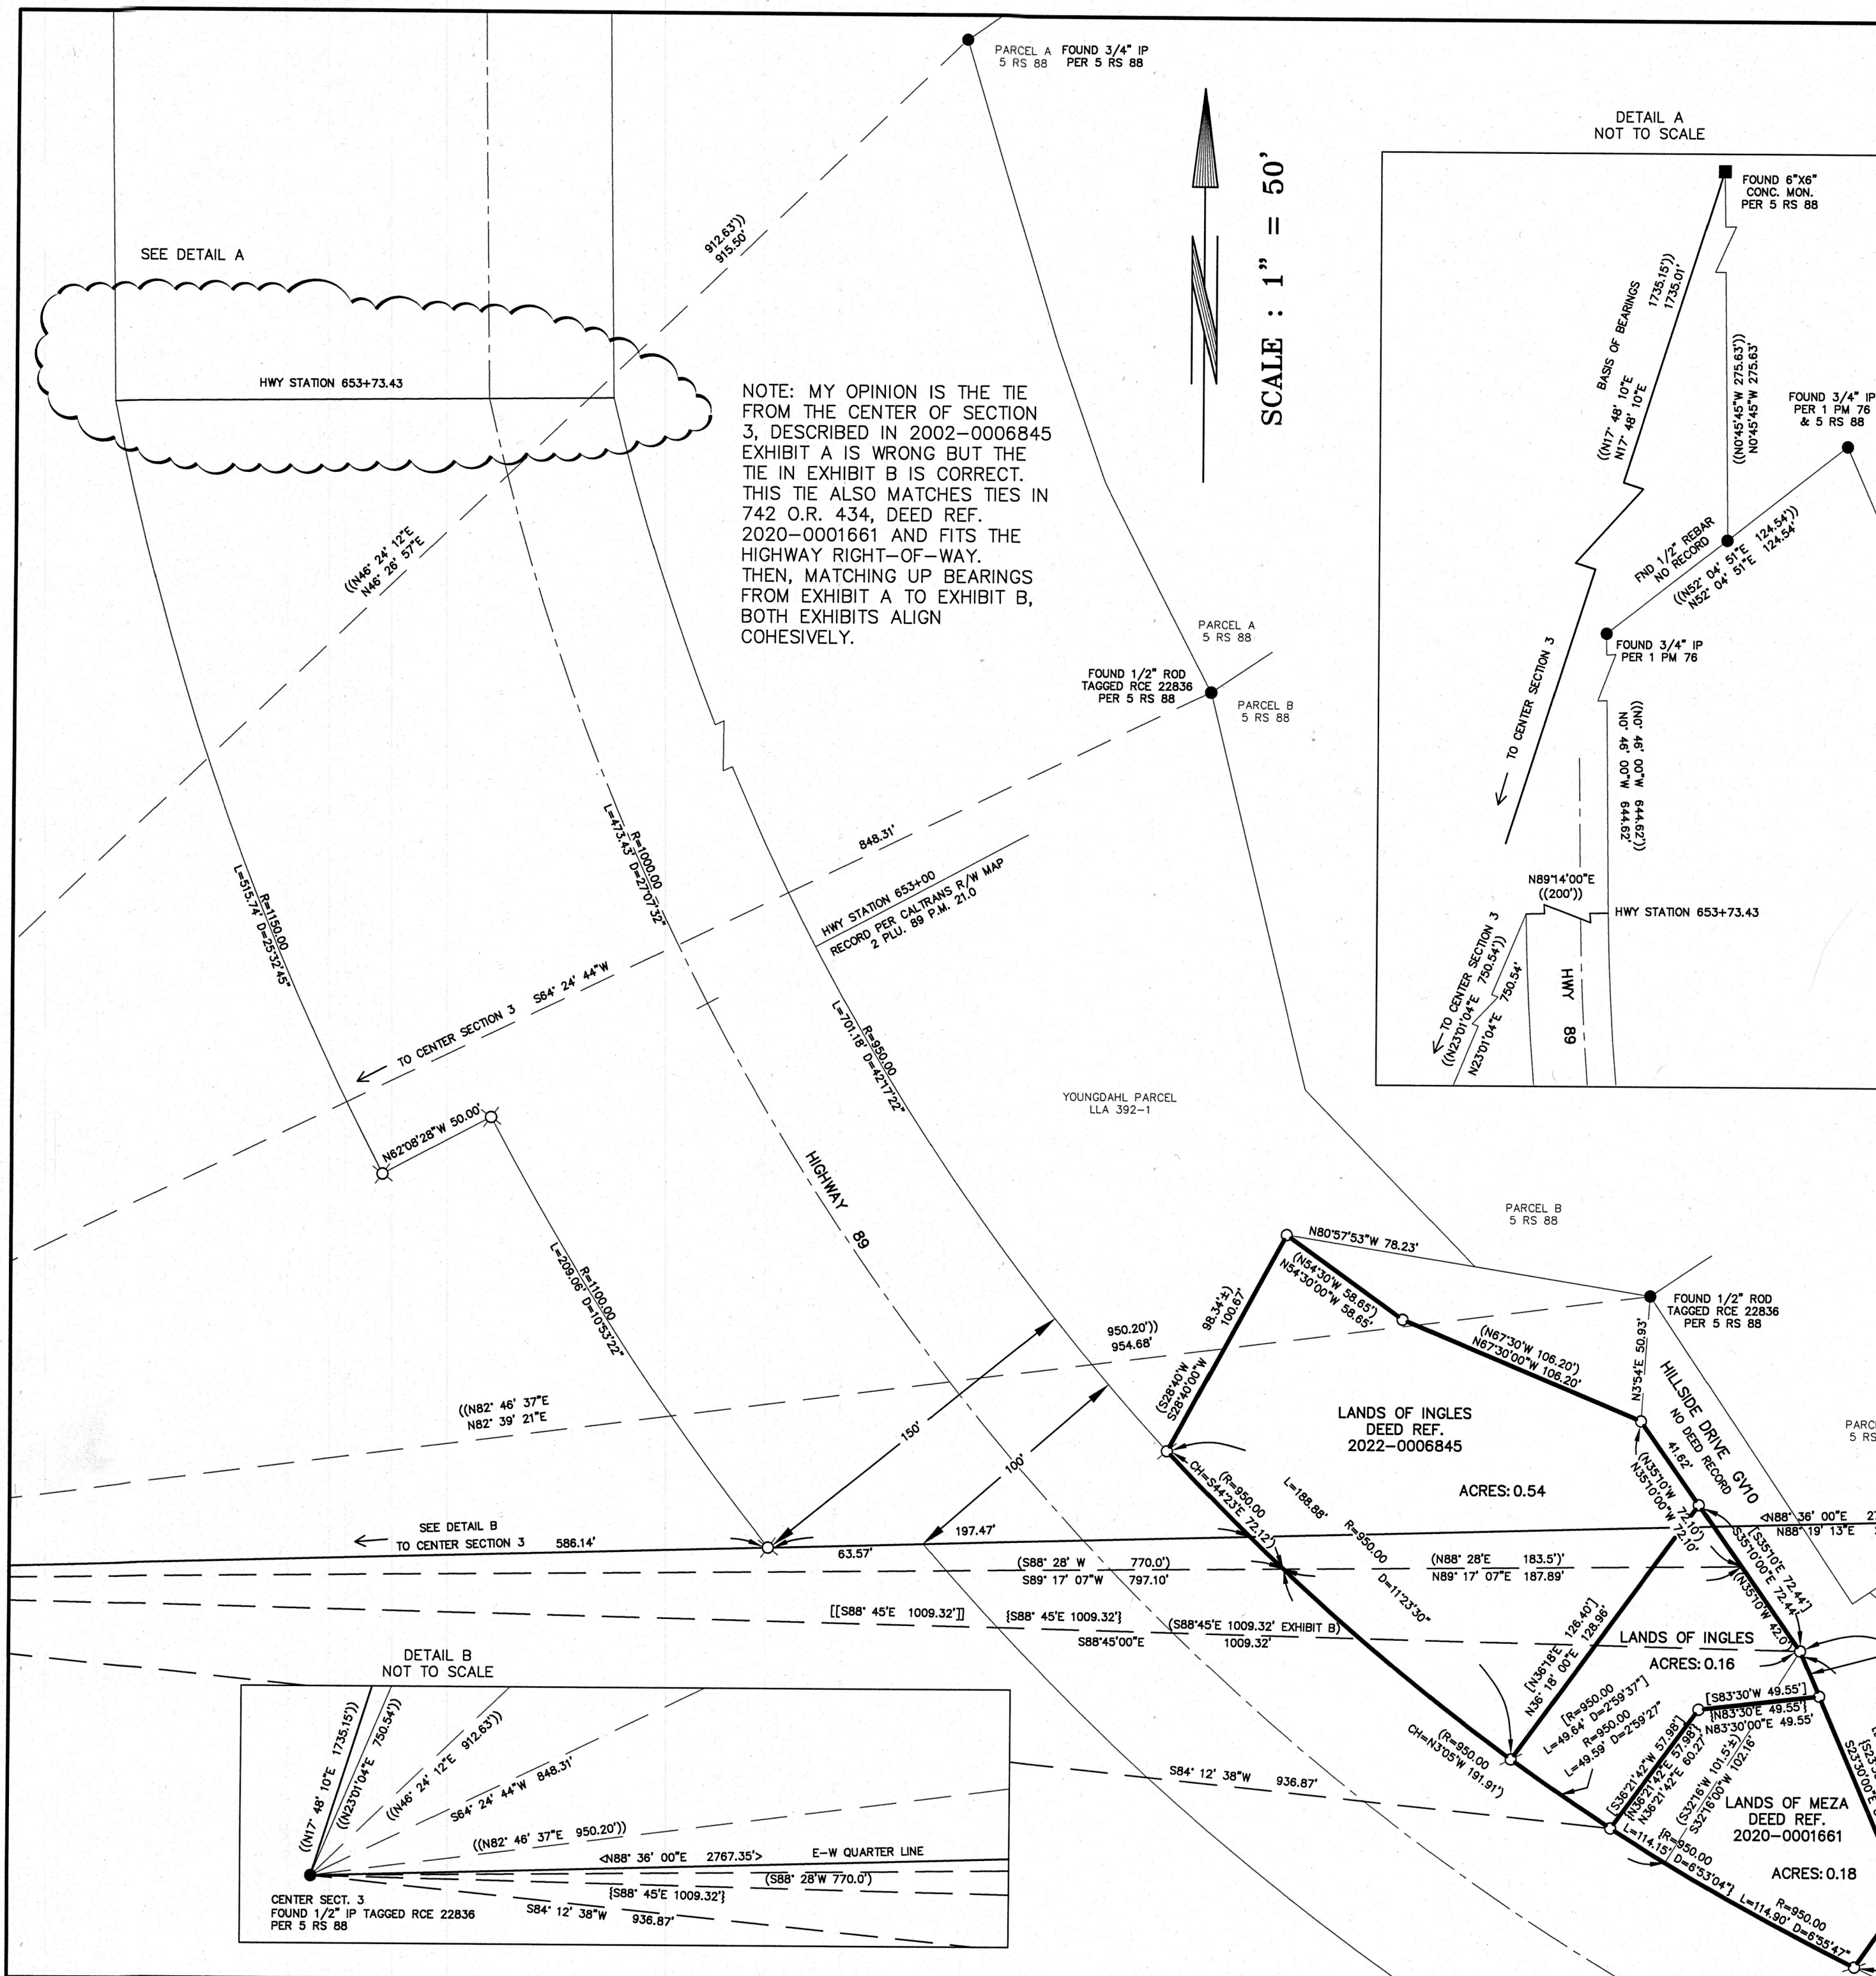

SURVEYOR'S STATEMENT

THIS MAP CORRECTLY REPRESENTS A SURVEY MADE BY ME OR UNDER MY DIRECTION IN CONFORMANCE WITH THE REQUIREMENTS OF THE PROFESSIONAL LAND SURVEYOR'S ACT AT THE REQUEST OF MIKE INGLES IN JUNE, 2023.

Vernon H. Templeton
VERNON H. TEMPLETON, L.S. 4647



COUNTY SURVEYOR'S STATEMENT

THIS MAP HAS BEEN EXAMINED IN ACCORDANCE WITH SECTION 8766 OF THE PROFESSIONAL LAND SURVEYOR'S ACT THIS 25 DAY OF August, 2023.

R. Tom Hunter

ROBERT THOMAS HUNTER R.C.E. 30515, PLUMAS COUNTY SURVEYOR
EXP. 03/31/2024



RECORDER'S STATEMENT

FILED THIS 28th DAY OF August, 2023, AT 1:55 P.M. IN BOOK 17
OF RECORD OF SURVEYS, AT PAGE 001, AT THE REQUEST OF THE
PLUMAS COUNTY SURVEYOR.
FEE: \$ 83.00 DOCUMENT NO. 2023-0003485

Julie Hagwood
MARCY DEMARTILE, PLUMAS COUNTY RECORDER

LEGEND

- () RECORD PER 2022-0006845
- [] RECORD PER 742 O.R. 434
- { } RECORD PER DEED REF. 2020-0001661
- < > RECORD PER 15 RS 48
- (()) RECORD PER 5 RS 88
- [[]] RECORD PER 2 RS 19
- FOUND MONUMENTS AS DESCRIBED
- FOUND QUARTZ BOULDERS AT CORNERS
- ⊗ FOUND 1/2" REBAR W/ CAP STAMPED LS 4647 PER LONG RECORD OF SURVEY
- SET 1/2" REBAR W/ CAP STAMPED LS 4647


1. THE PURPOSE OF THIS SURVEY IS TO MONUMENT THE LANDS OF INGLES AS DESCRIBED IN DEED REFERENCE NO. 2022-0006845 AND THE LANDS OF MEZA AS DESCRIBED IN DEED REFERENCE NO. 2020-0001661.

2. THE BASIS OF BEARINGS IS THE TIE FROM THE CENTER OF SECTION 3 TO THE 6"X6" CONCRETE HIGHWAY MONUMENT SHOWN AS N17°48'10"E PER 5 RS 88.

R/S#
**RECORD OF SURVEY FOR
MIKE INGLES &
BRANDON MEZA**

IN SECTION 3, T.26N., R.9E., M.D.B. & M.
PLUMAS COUNTY, CALIFORNIA

SCALE : 1" = 50'

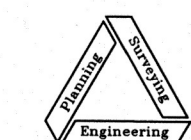

NST Engineering, Inc.
1495 Riverside Drive
Susanville, CA 96130
(530) 257-5173

JUNE 2023

2023-071

SHEET 1 OF 1

17 RS 001