


## NOTES

1. Planned Development Statement: The property shown hereon is subject to a Planned Development Permit which is recorded in Book 604 of Official Records at Page 195, Plumas County Records. Future development of this property will be subject to the conditions of said Permit.
2. The additional information shown hereon is for informational purposes, describing conditions as of the date of filing, and is not intended to affect record title interest.
3. The additional information shown hereon is derived from public records or reports, and does not imply the correctness or sufficiency of those records or reports by the preparer.

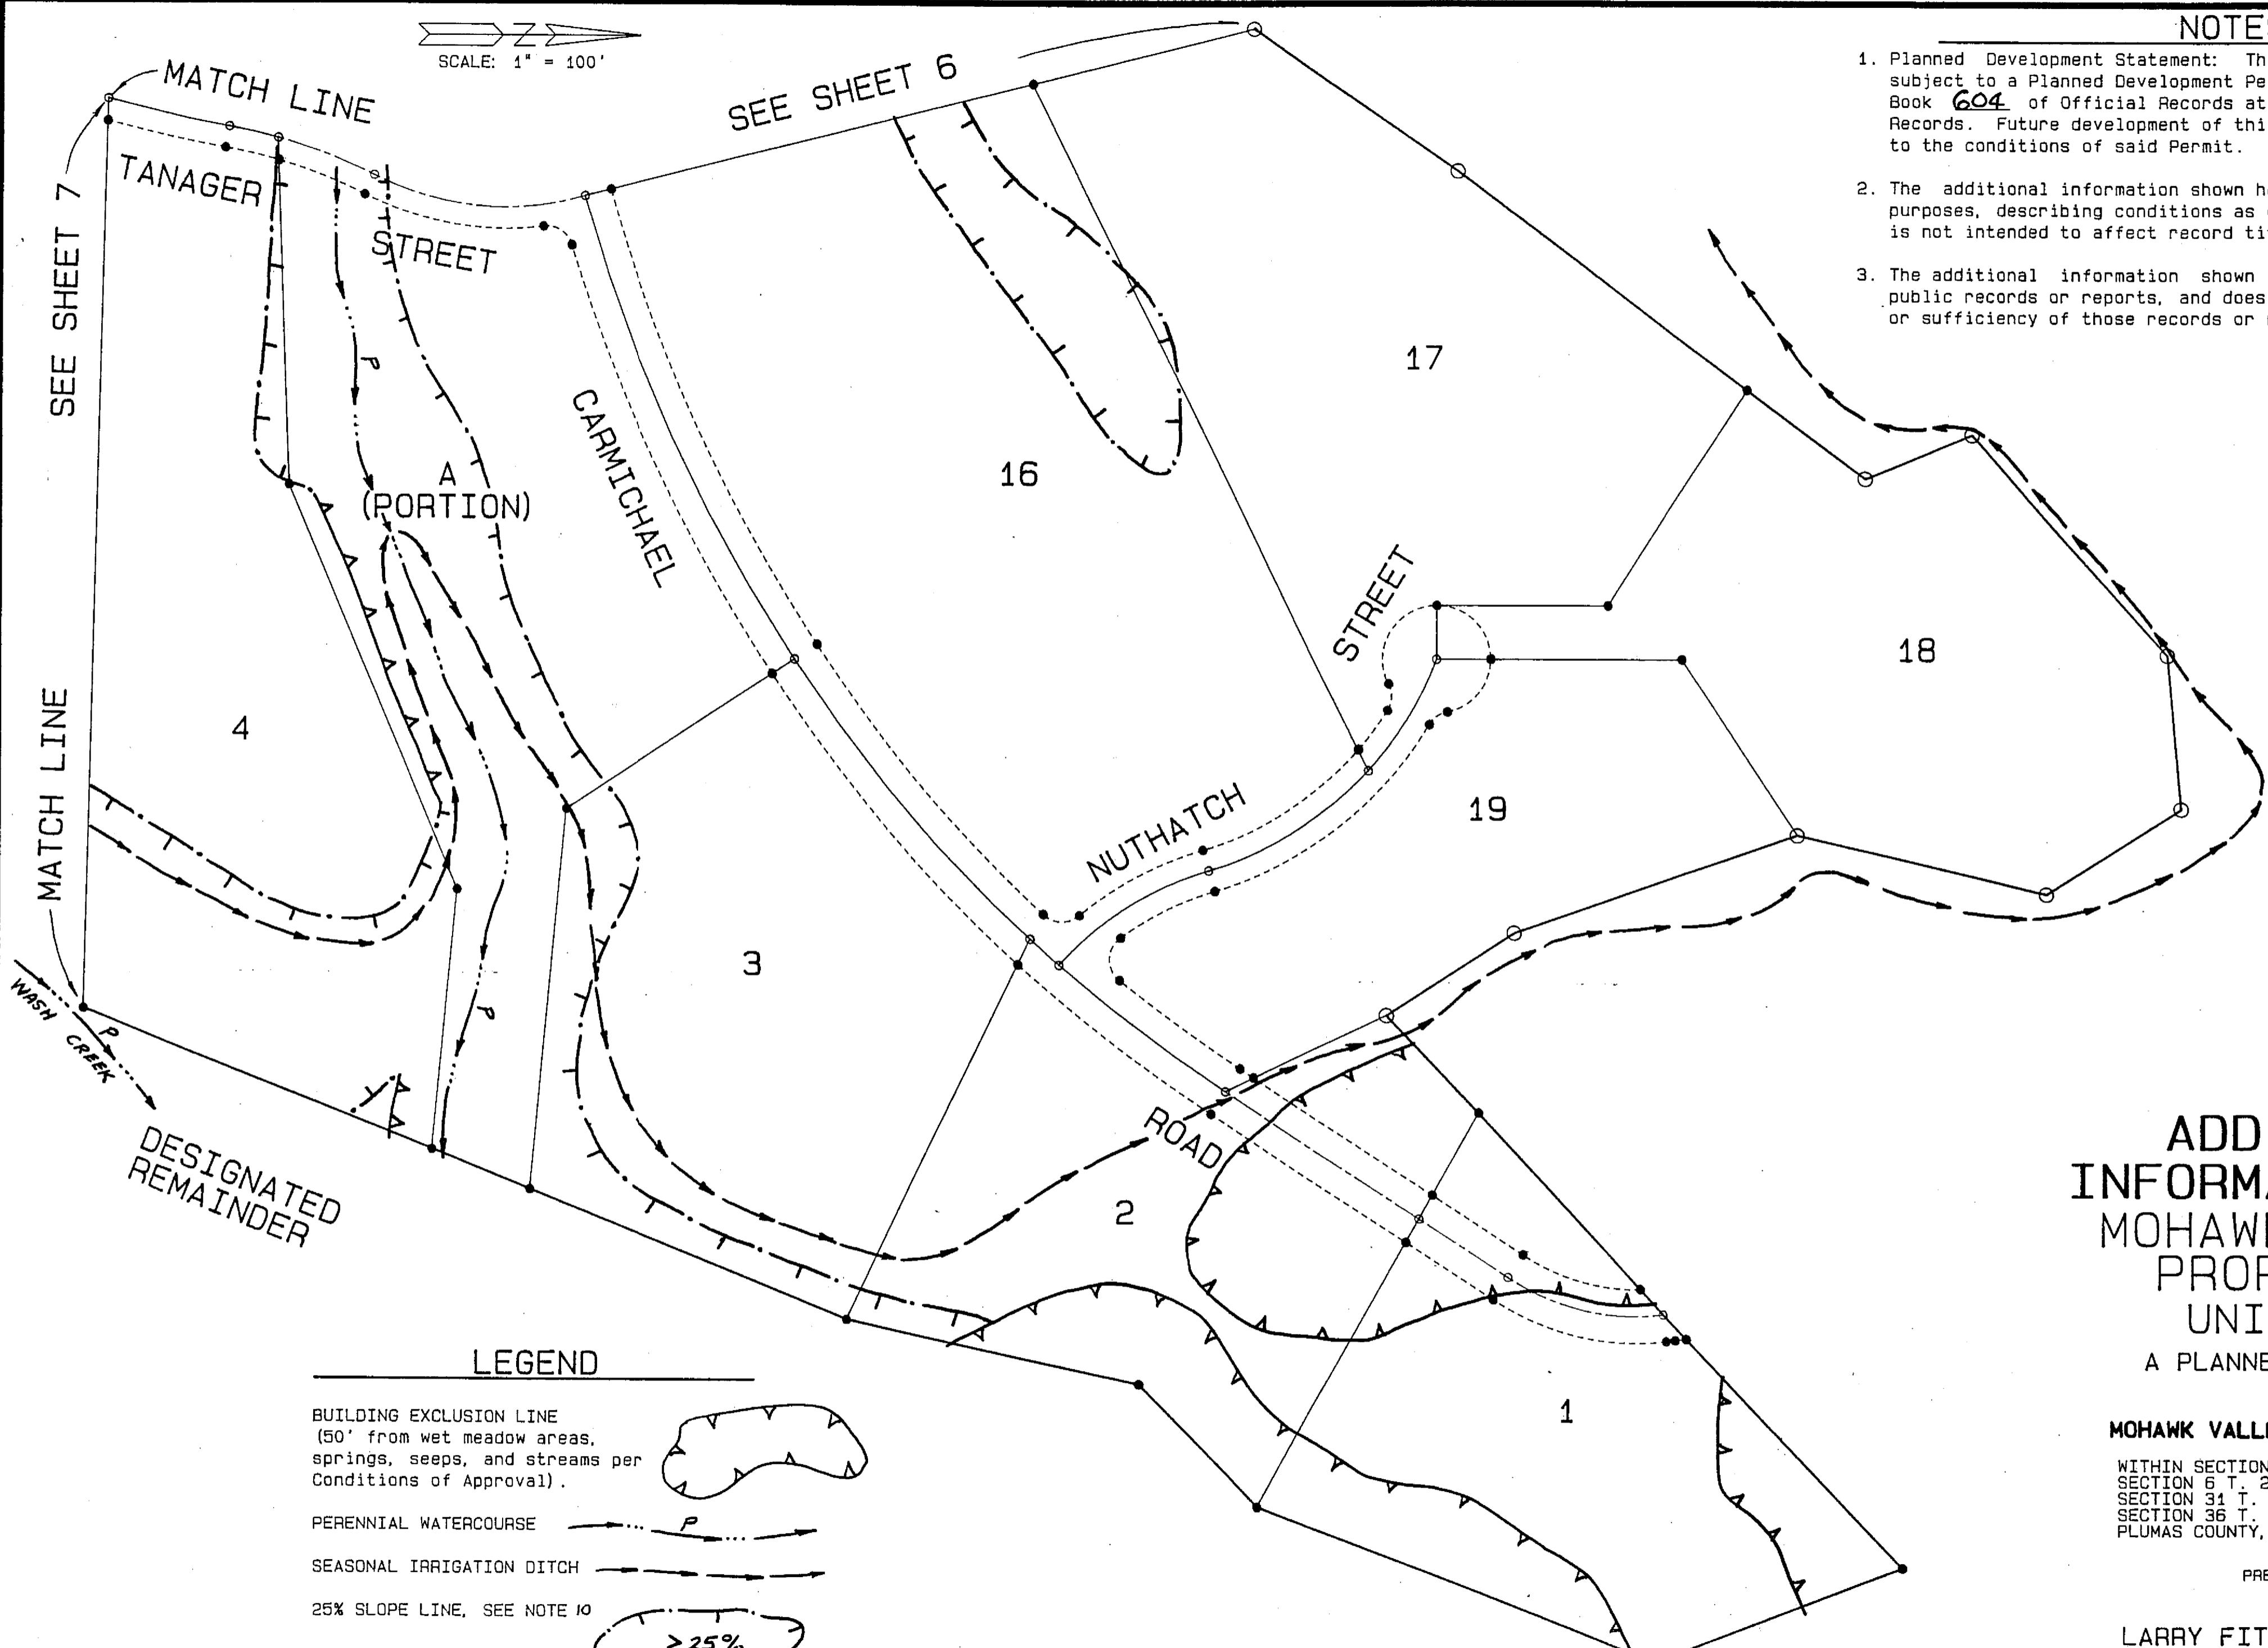

ADDITIONAL INFORMATION MAP  
MOHAWK VALLEY PROPERTIES  
UNIT NO. 1

A PLANNED DEVELOPMENT

FOR

MOHAWK VALLEY PROPERTIES, INC.

WITHIN SECTION 1 T. 21 N. R. 12 E.,  
SECTION 6 T. 21 N. R. 13 E.,  
SECTION 31 T. 22 N. R. 13 E., AND  
SECTION 36 T. 22 N. R. 12 E., M.D.M.  
PLUMAS COUNTY, CALIFORNIA

PREPARED BY:

LARRY FITES ENGINEERING

P.O. BOX 20308  
GRAEAGLE, CALIFORNIA 96103  
R.C.E. 13225

FEBRUARY 1993 SHEET 5 OF 7